


Z1-building


Z2-building

Z3-building

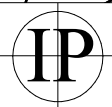


**IVANIĆPROJEKT d.o.o.**  
Architecture & Design


# GROUND FLOOR

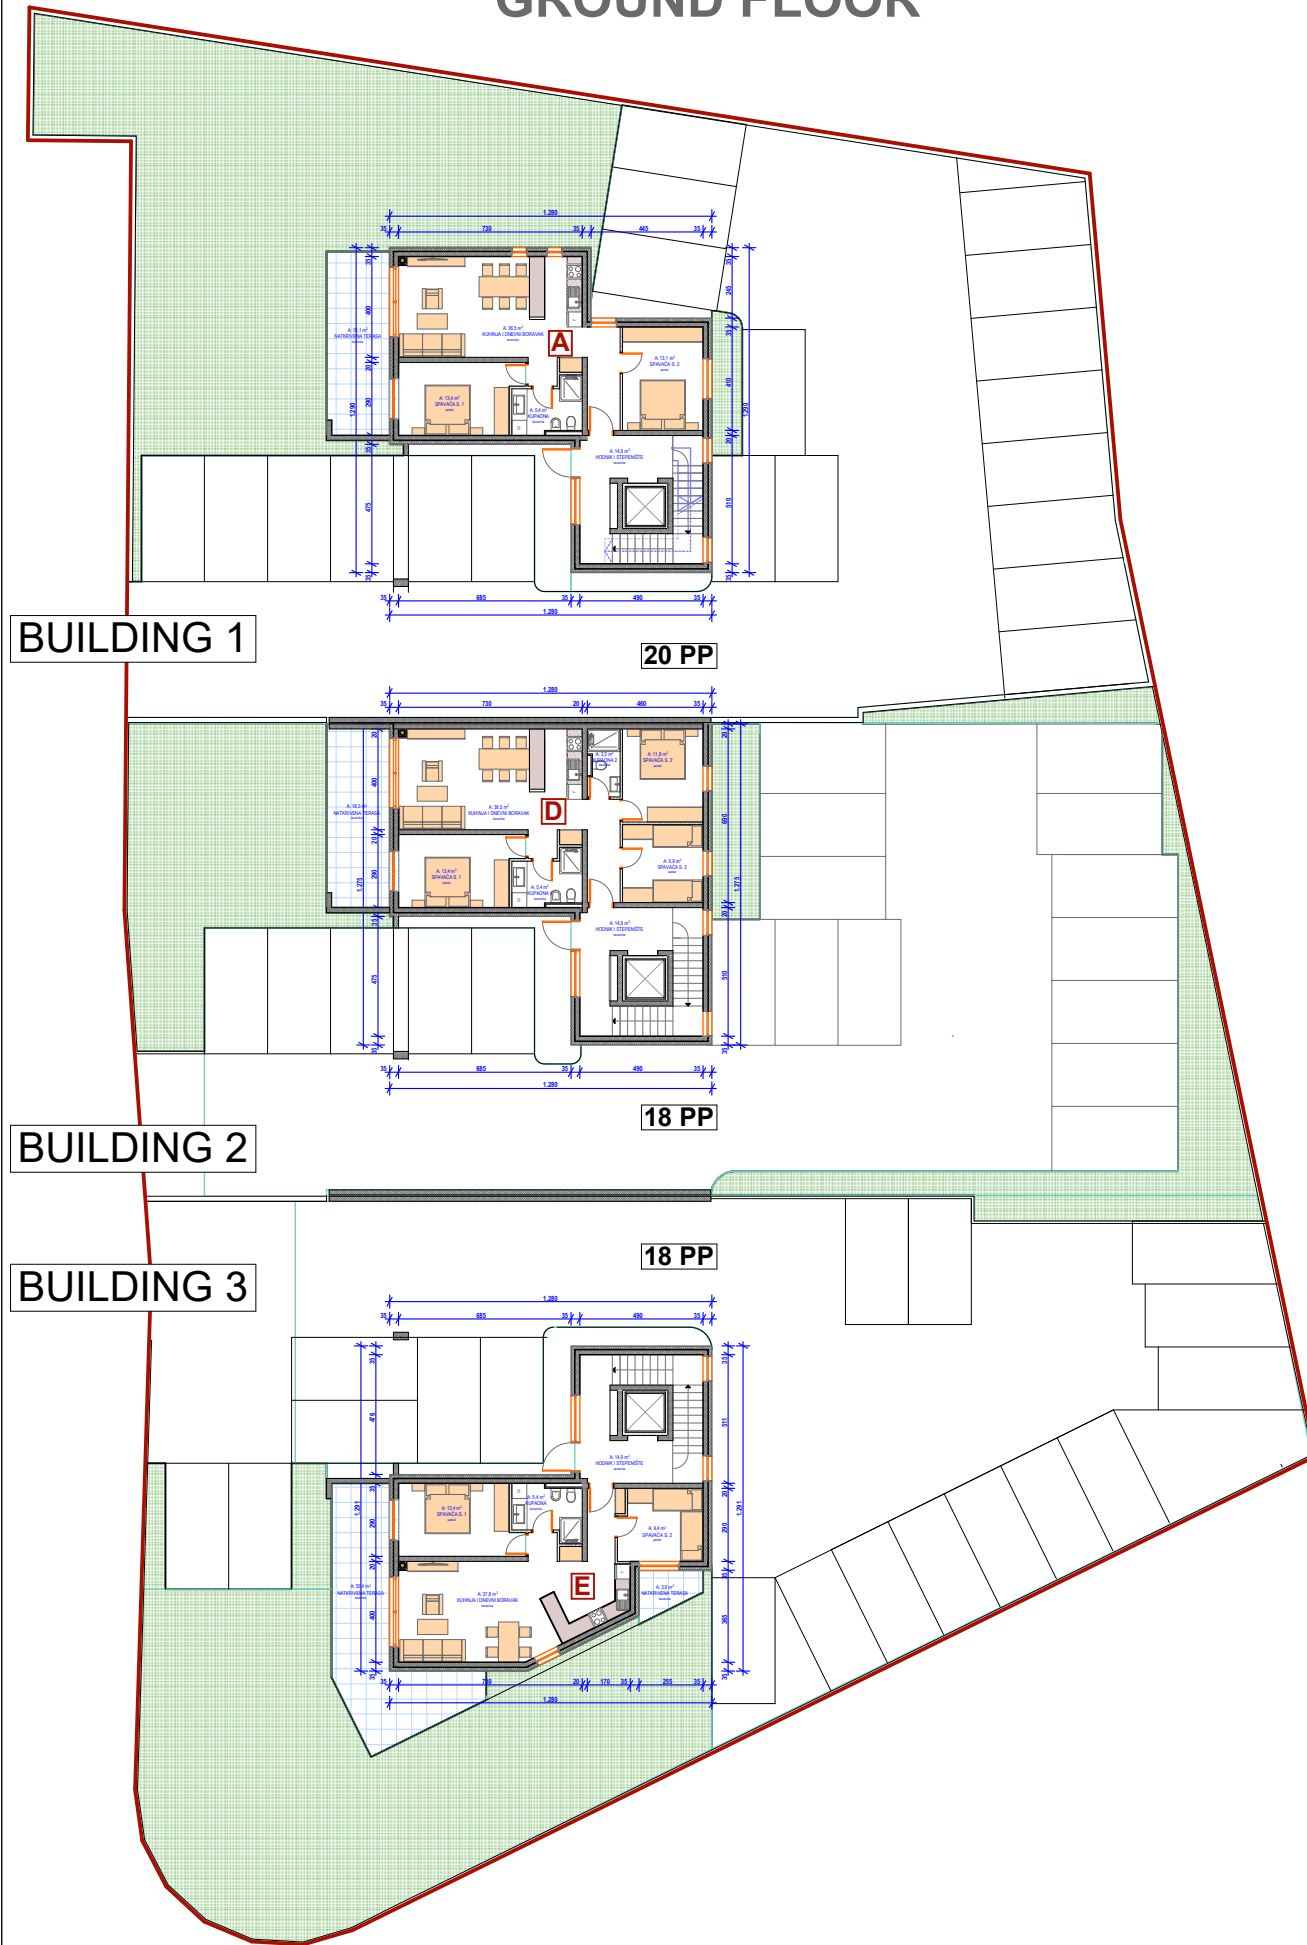

# 1. AND 2. FLOOR

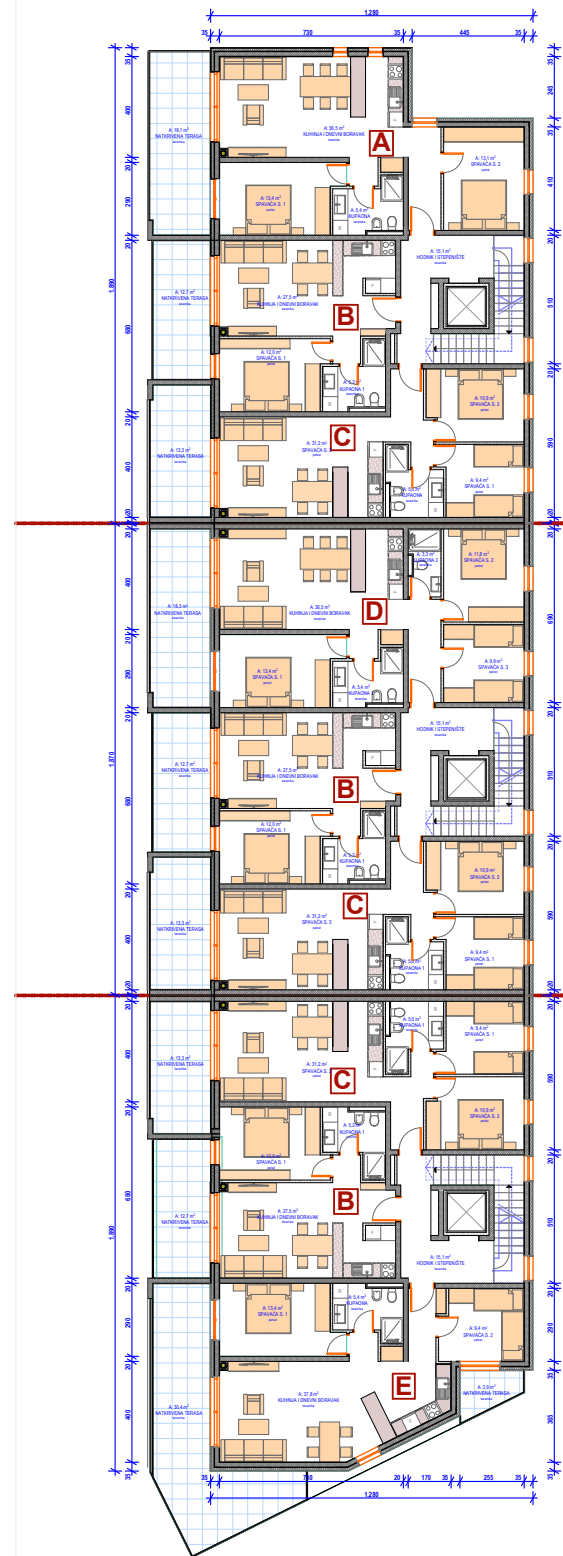

# 3. FLOOR

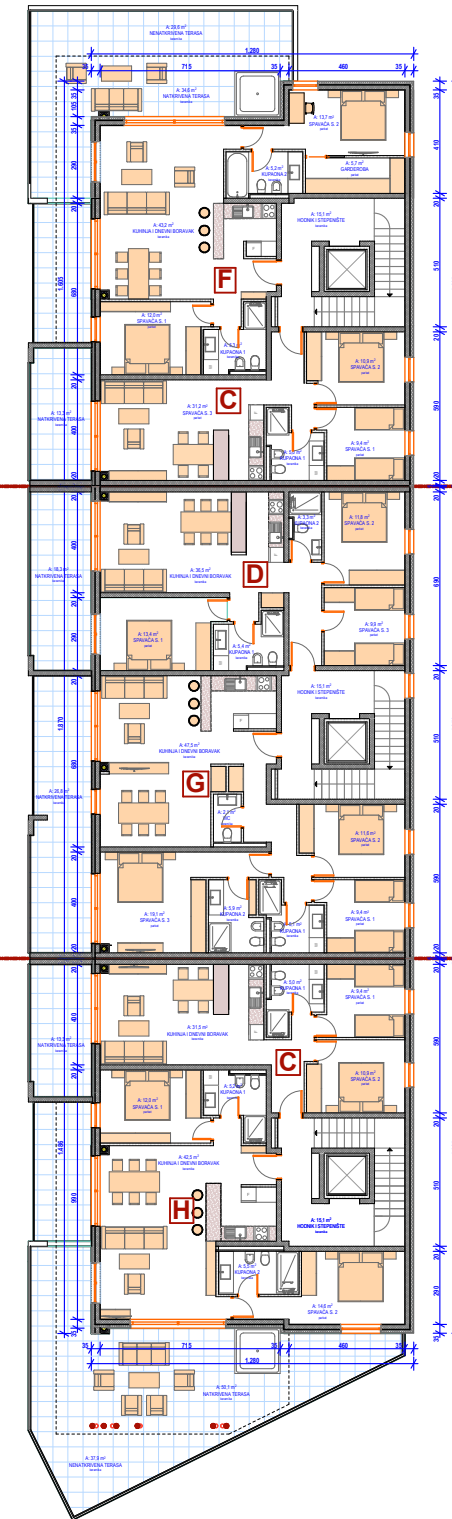

**APARTMENTS-V1**

A (x3) - 68,40m<sup>2</sup> + 18,10m<sup>2</sup>  
 B (x6) - 44,70m<sup>2</sup> + 12,70m<sup>2</sup>  
 C (x8) - 56,50m<sup>2</sup> + 13,30m<sup>2</sup>  
 D (x4) - 80,30m<sup>2</sup> + 18,30m<sup>2</sup>  
 E (x3) - 66,00m<sup>2</sup> + 30,40m<sup>2</sup>



F - 85,10m<sup>2</sup> + 64,20m<sup>2</sup>  
 G - 94,75m<sup>2</sup> + 26,80m<sup>2</sup>  
 H - 79,80m<sup>2</sup> + 88,00m<sup>2</sup>  
**TOTAL 27**

**APARTMENTS-V2**

A (x4) - 68,40m<sup>2</sup> + 18,10m<sup>2</sup>  
 B (x7) - 44,70m<sup>2</sup> + 12,70m<sup>2</sup>  
 C (x8) - 56,50m<sup>2</sup> + 13,30m<sup>2</sup>  
 D (x4) - 80,30m<sup>2</sup> + 18,30m<sup>2</sup>  
 E (x3) - 66,00m<sup>2</sup> + 30,40m<sup>2</sup>


G - 94,75m<sup>2</sup> + 26,80m<sup>2</sup>  
 H - 79,80m<sup>2</sup> + 88,00m<sup>2</sup>  
**TOTAL 28**

# BUILDING 1 SITUATION

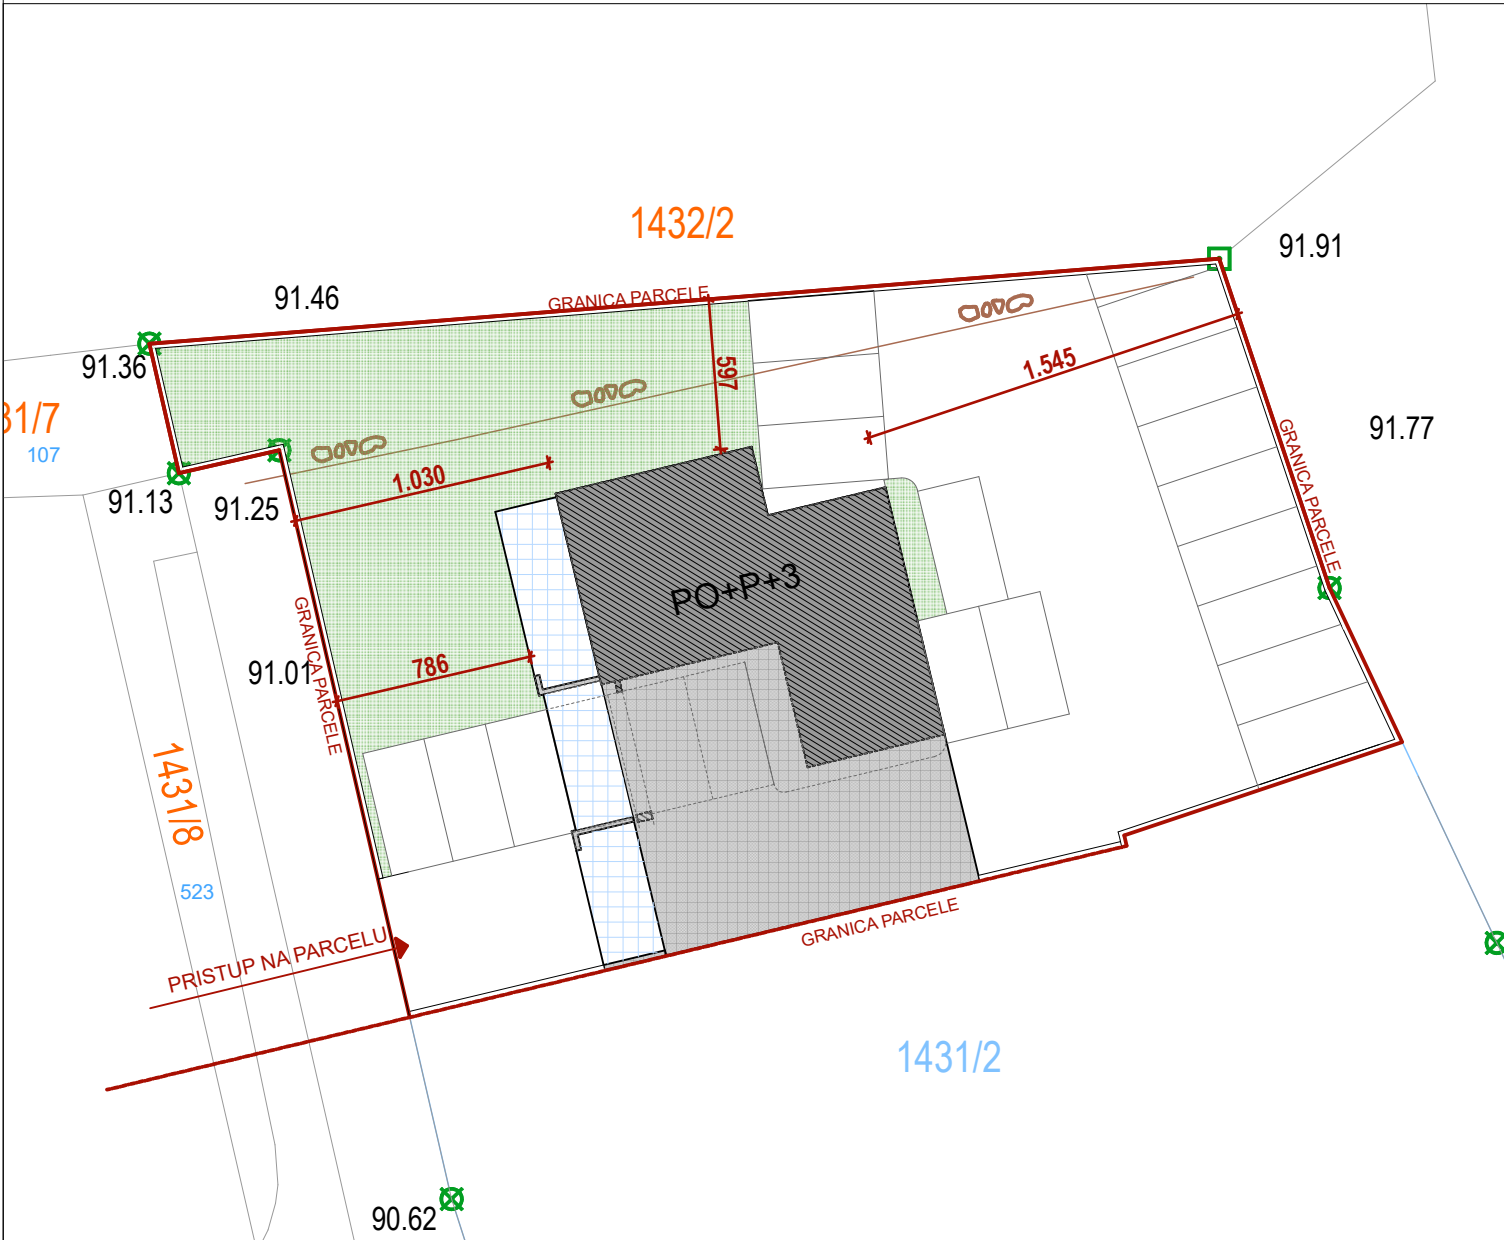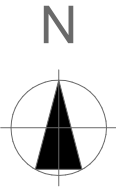




# BUILDING 1 BASEMENT

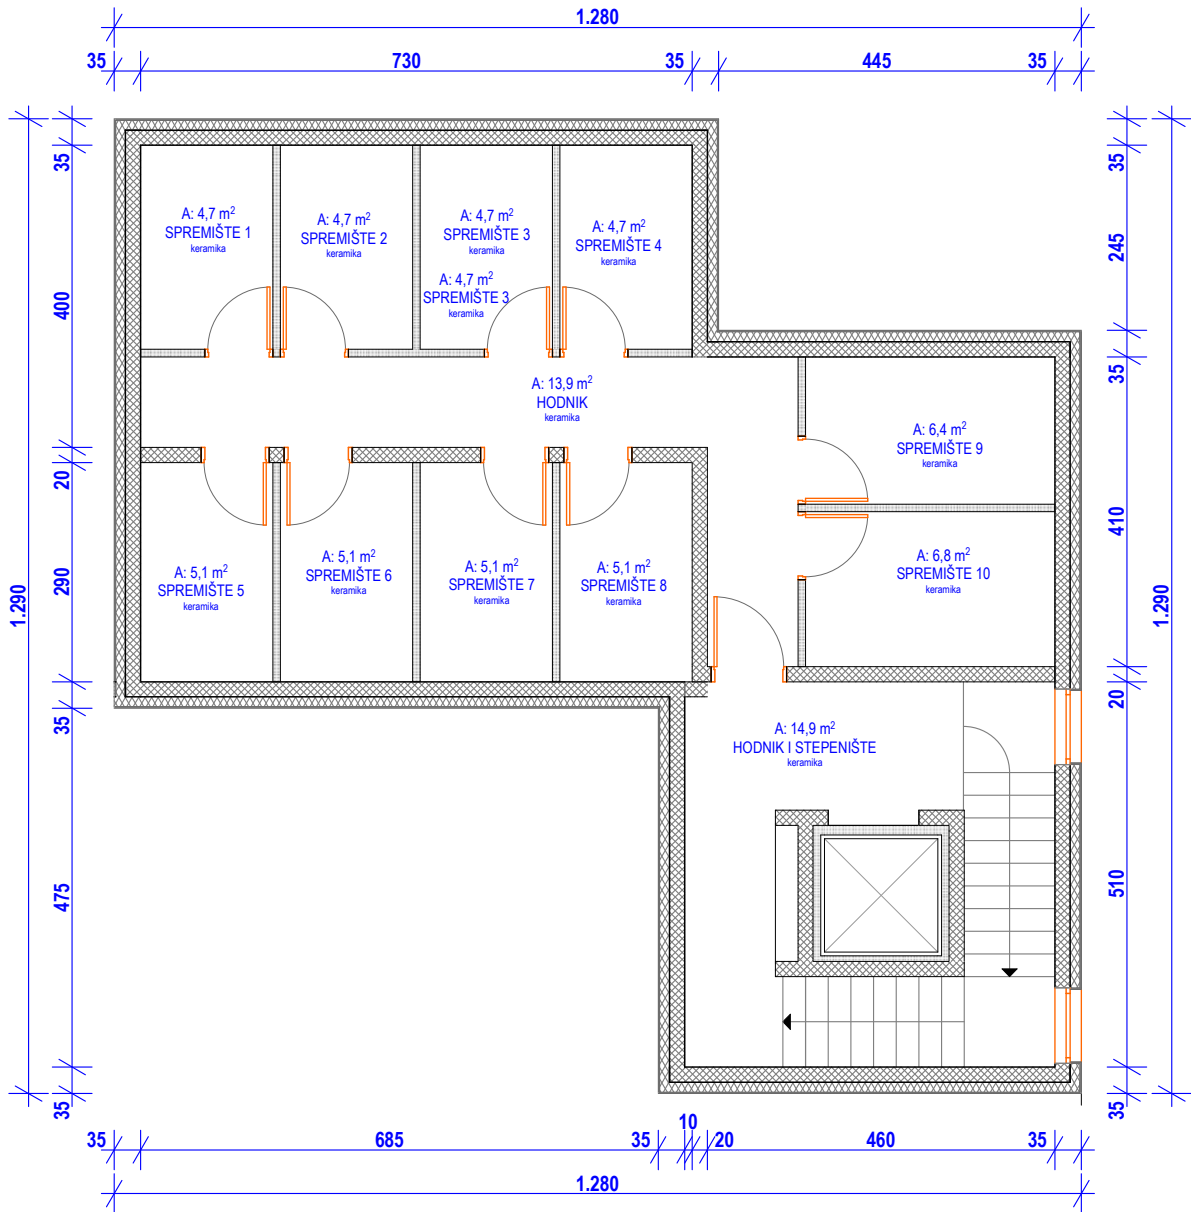




# BUILDING 1 GROUND FLOOR

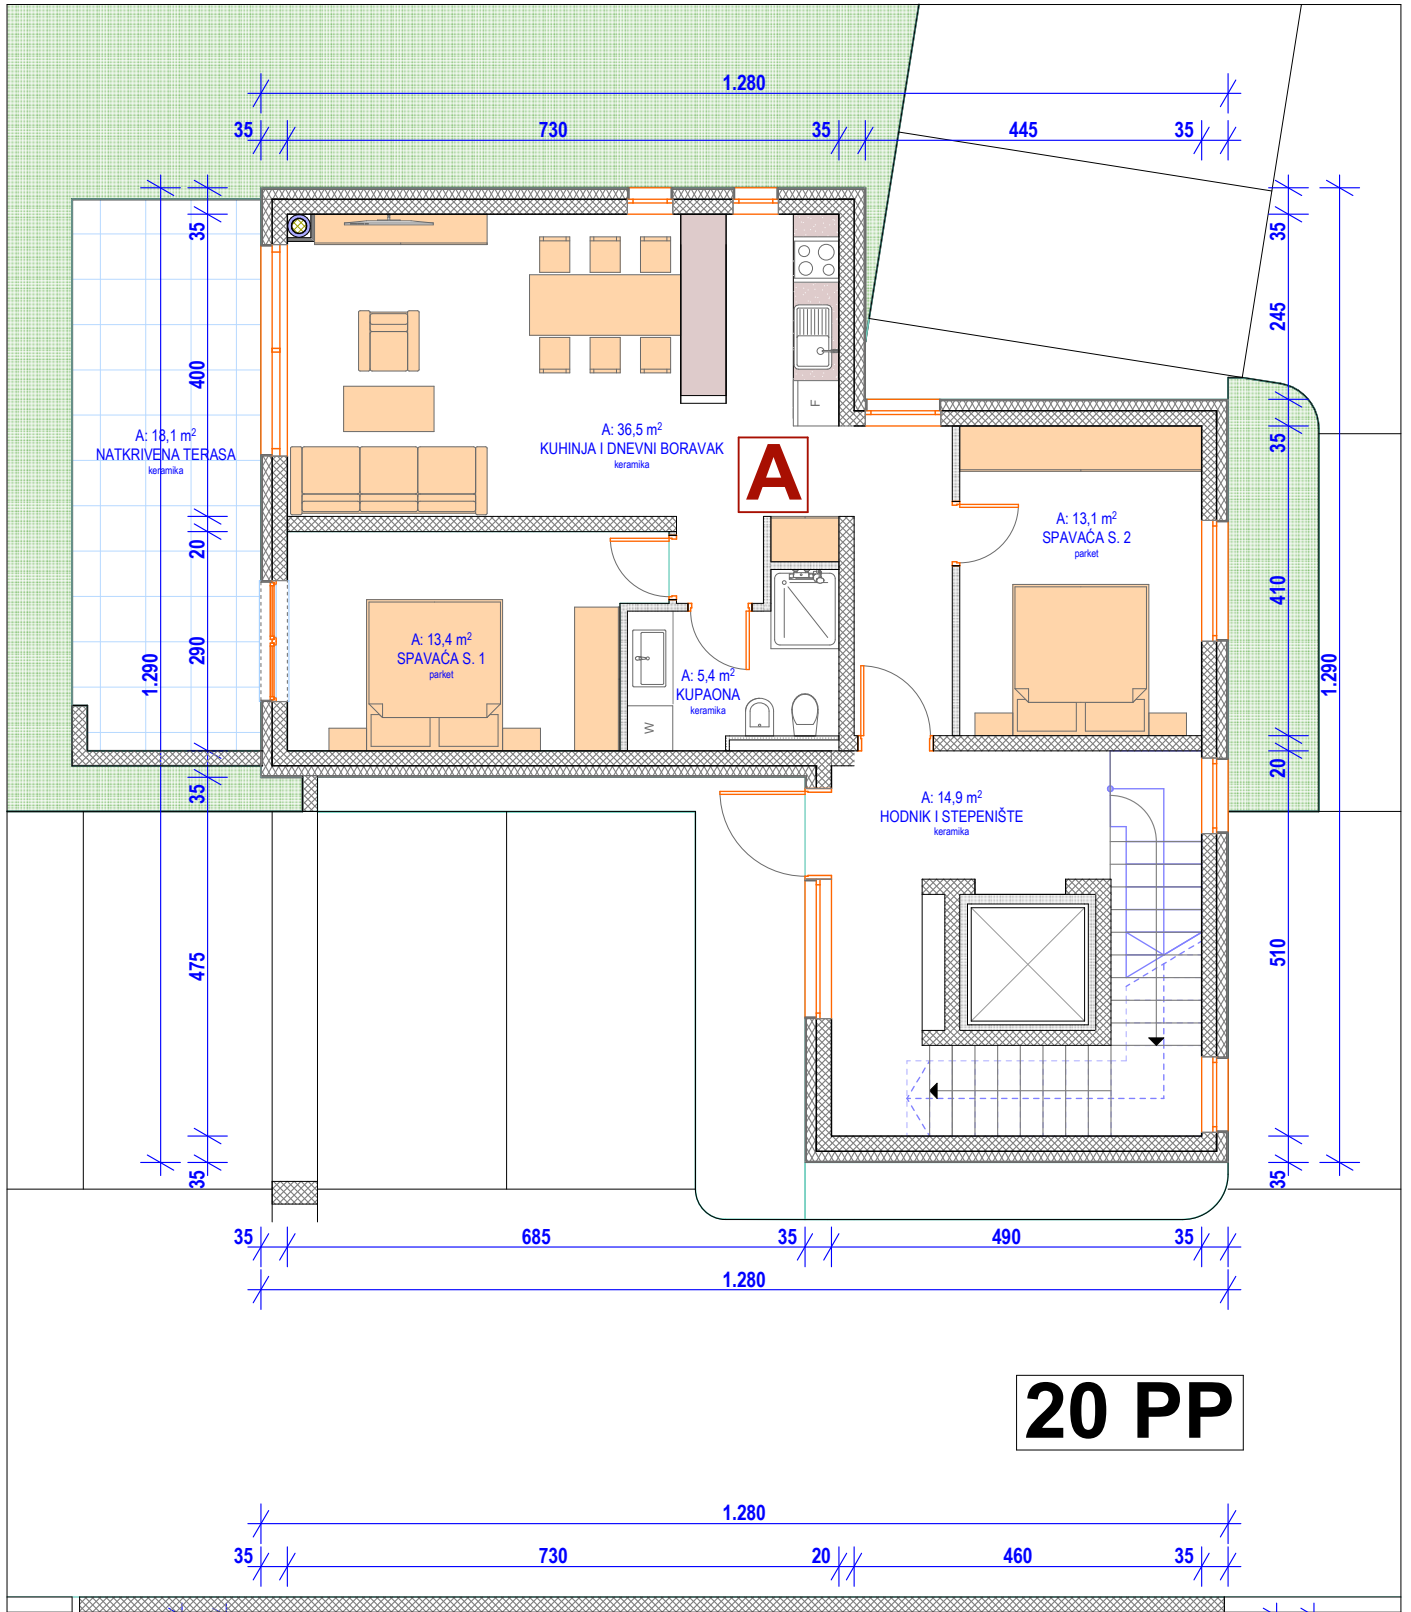



# BUILDING 1


## 1. FLOOR

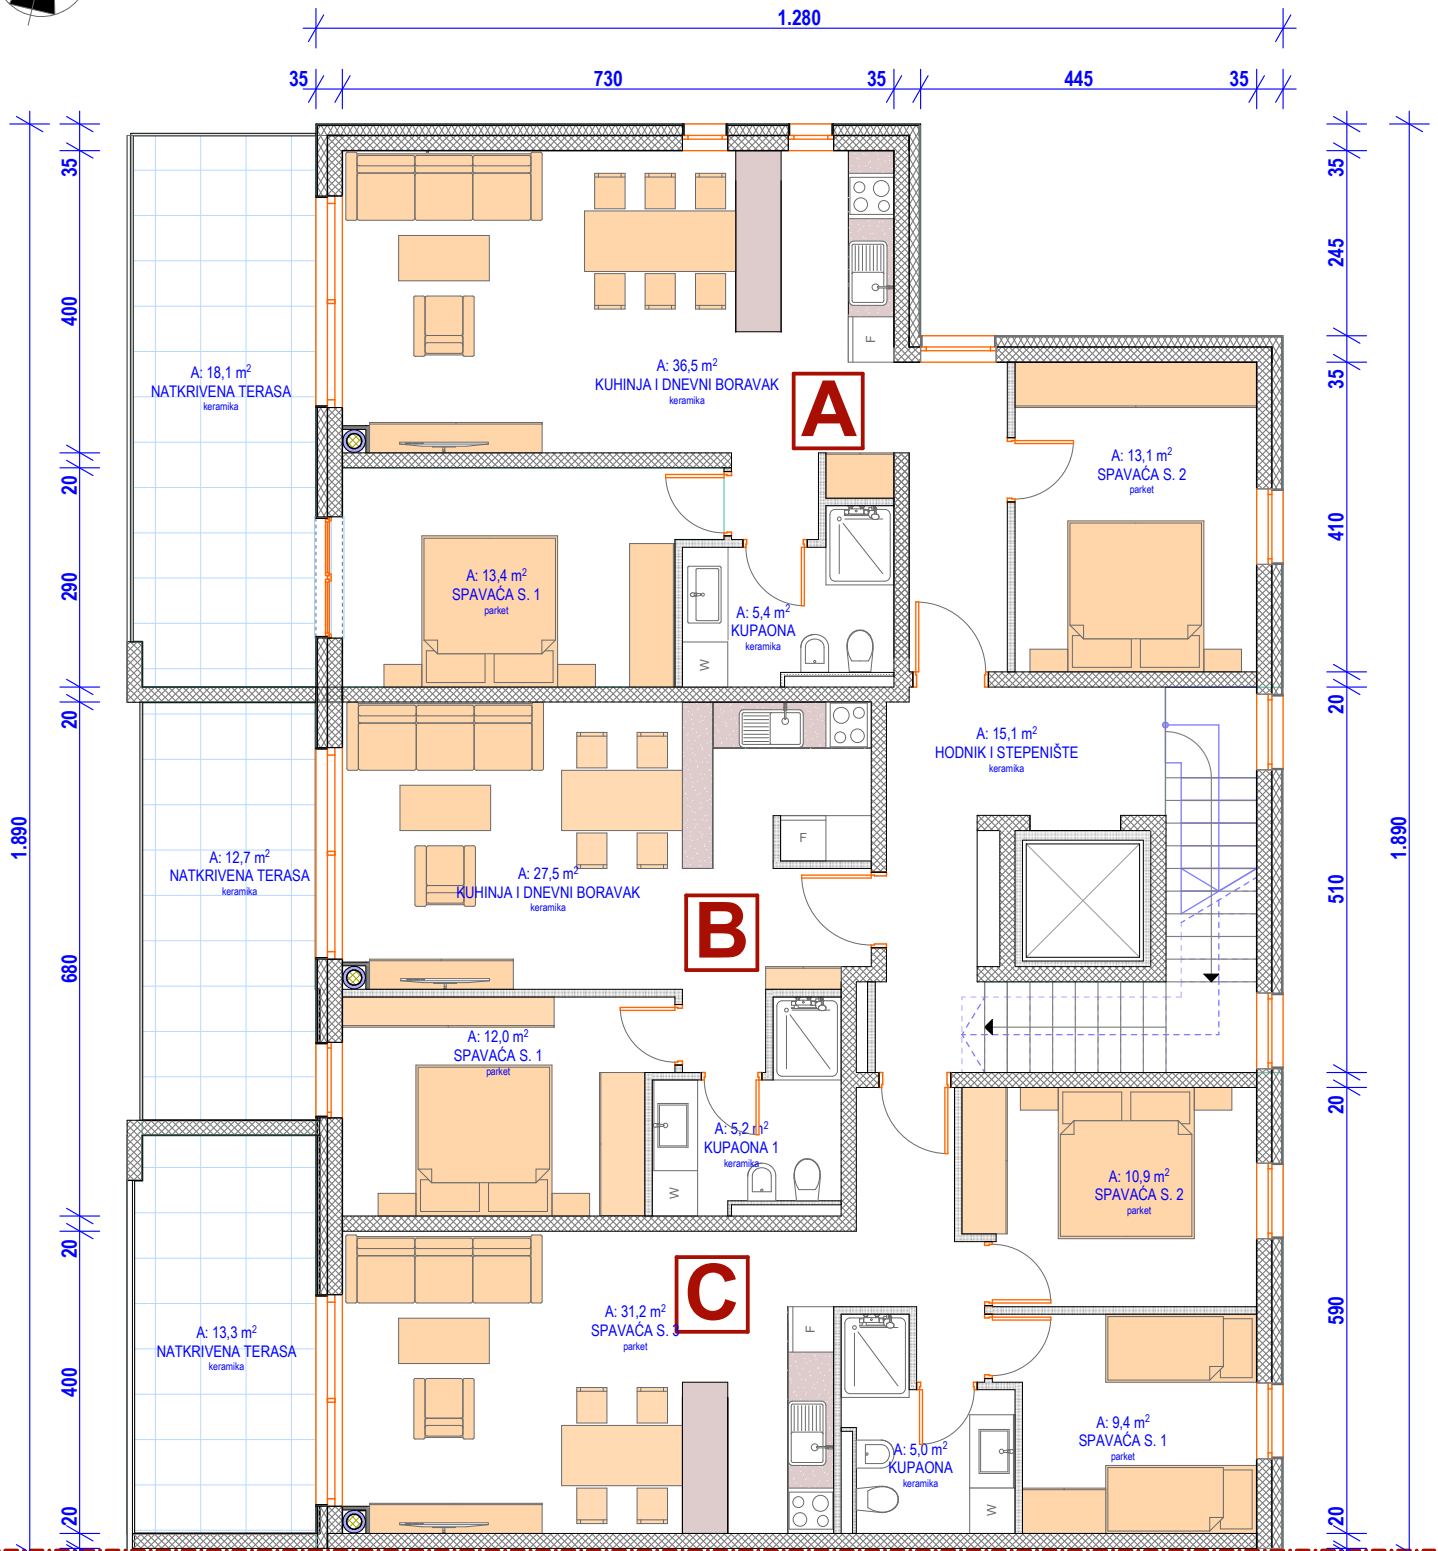



# BUILDING 1

## 2. FLOOR

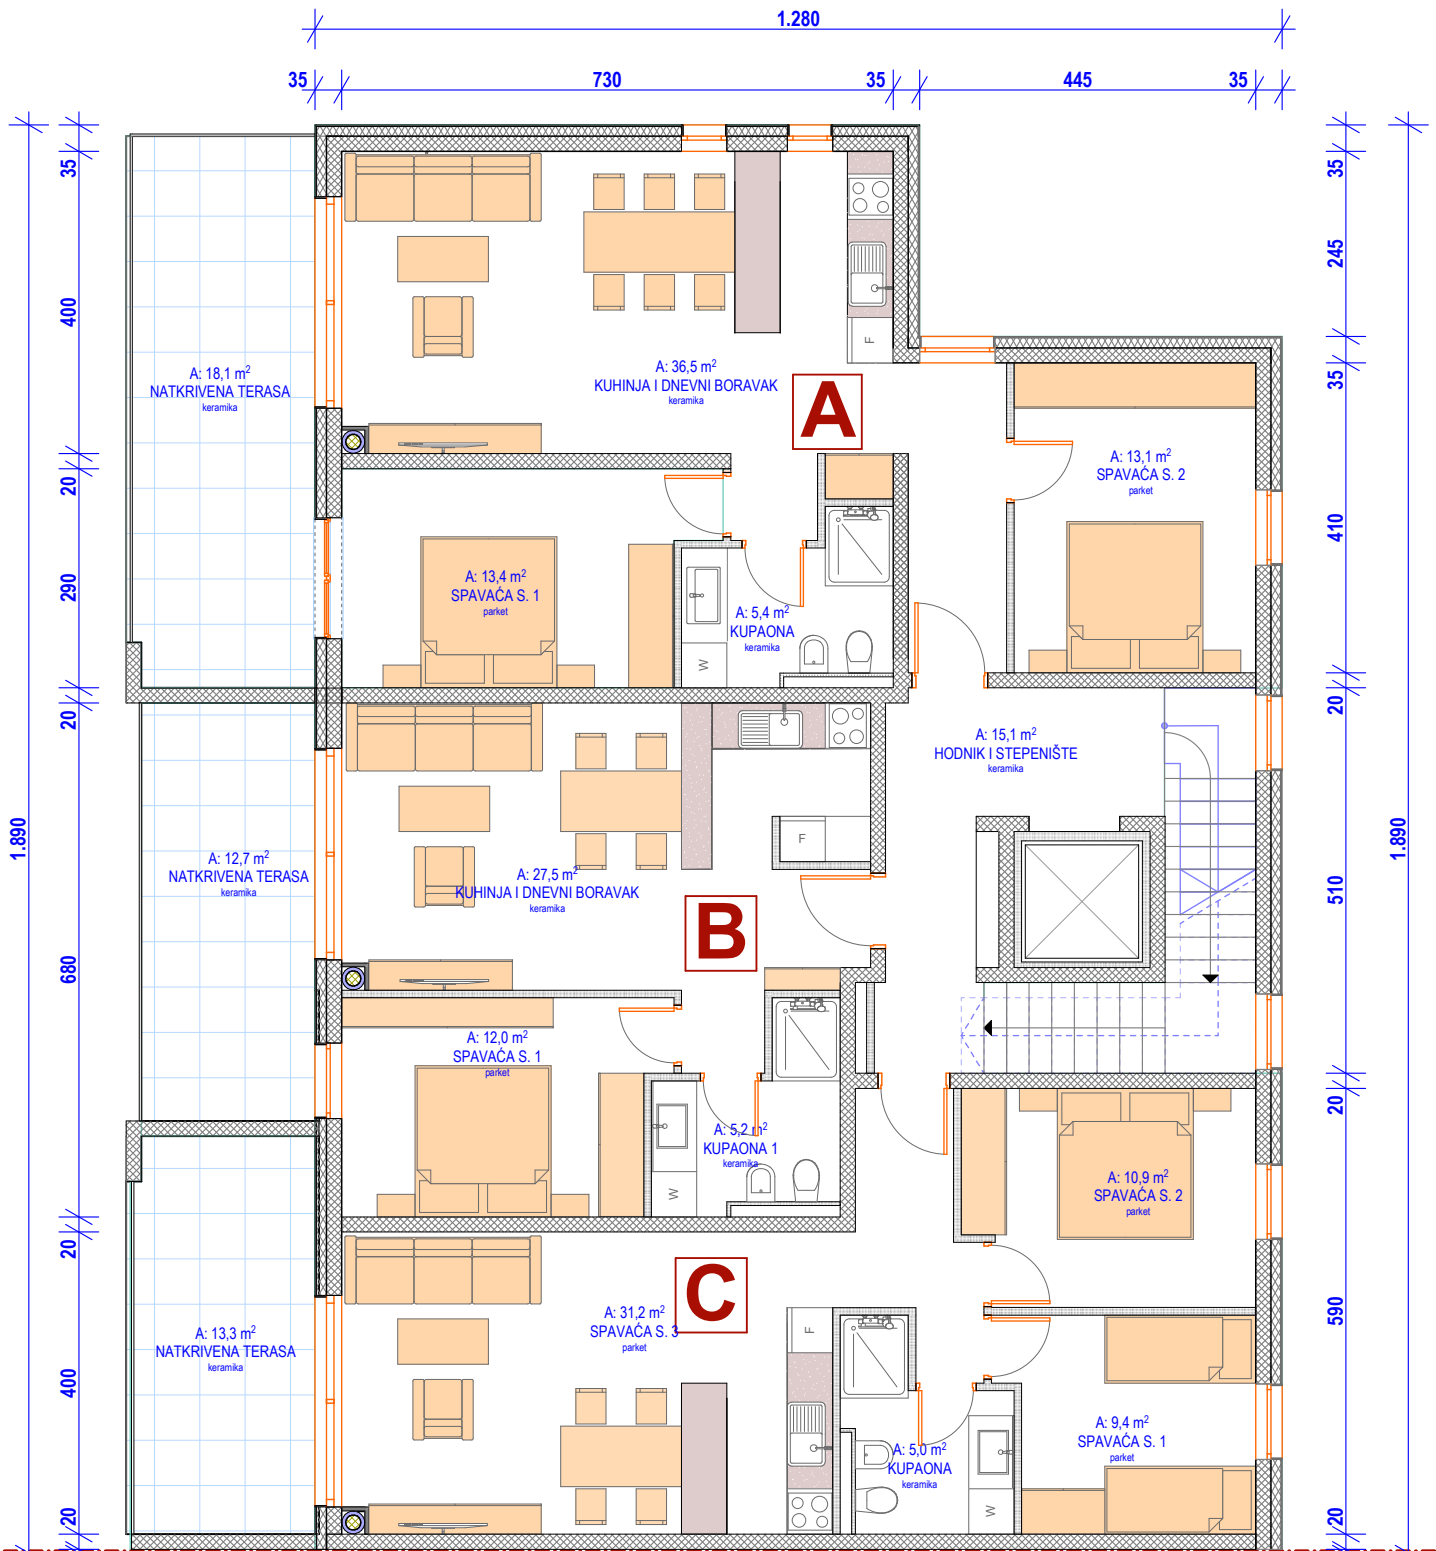


N



# BUILDING 1

## 3. FLOOR-v1

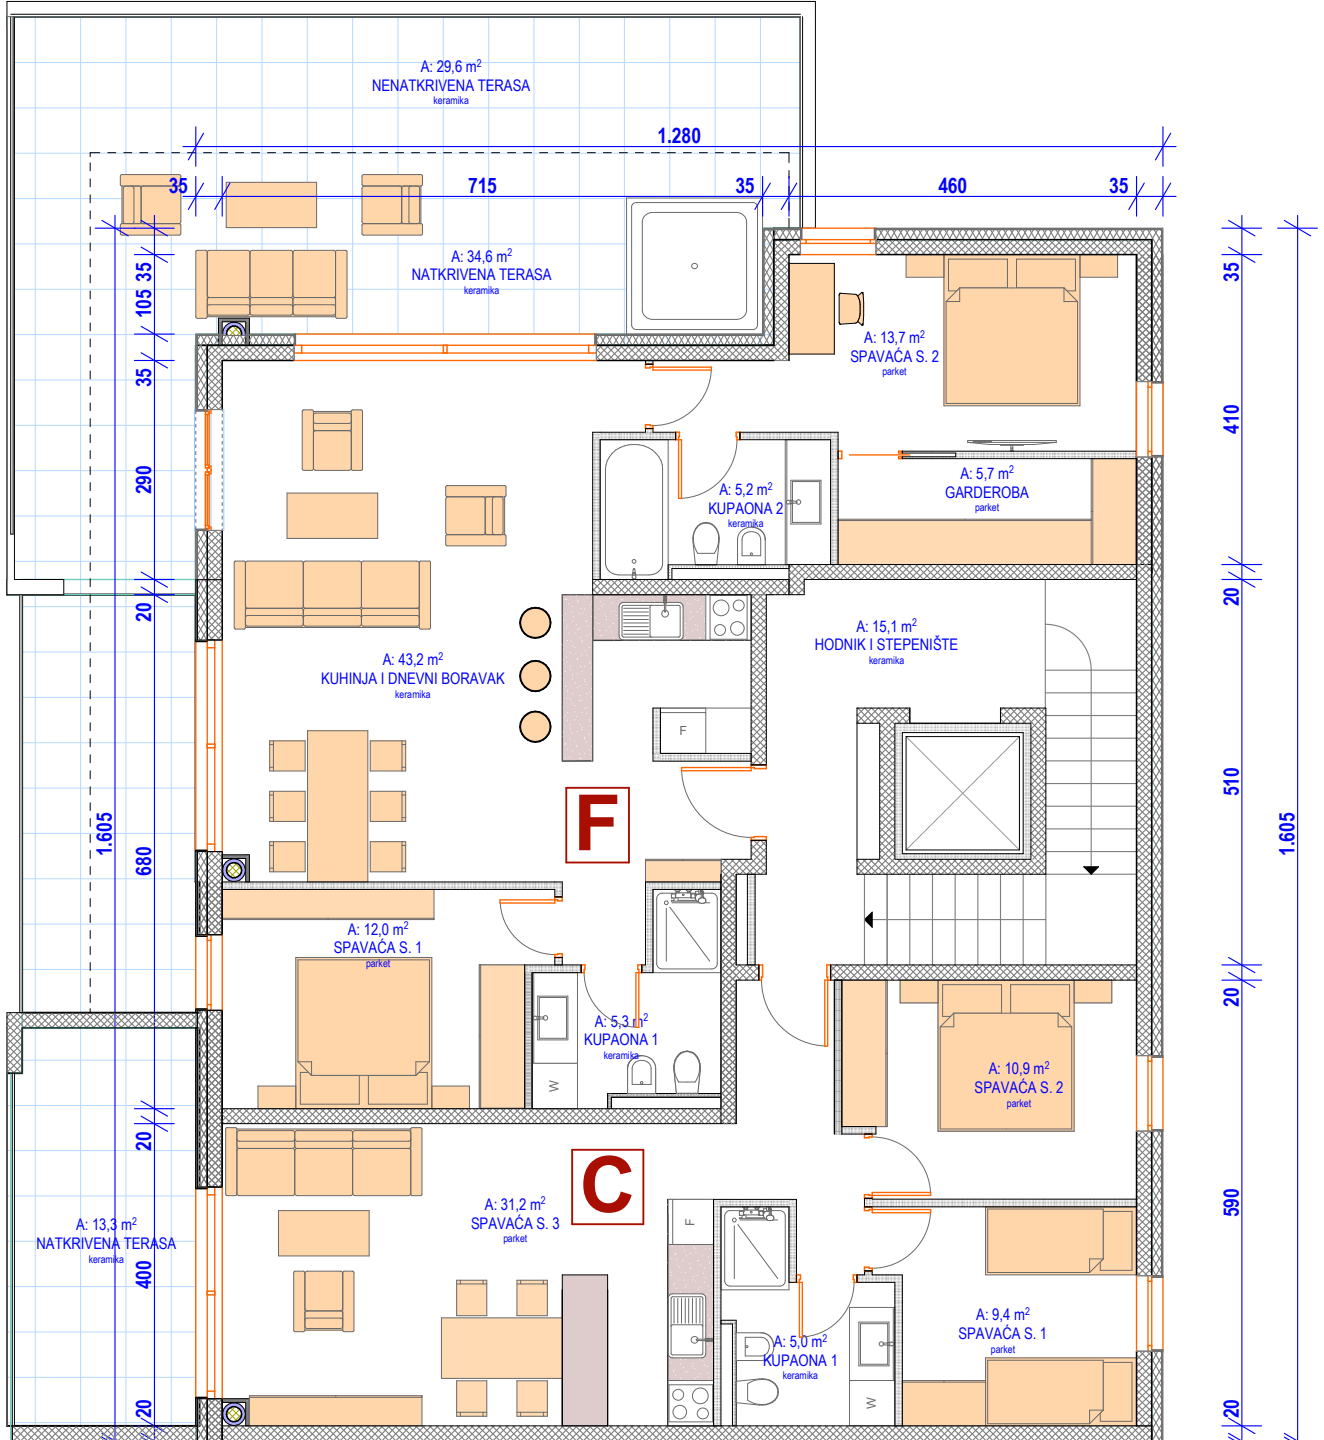




N





# BUILDING 1

## 3. FLOOR-v2

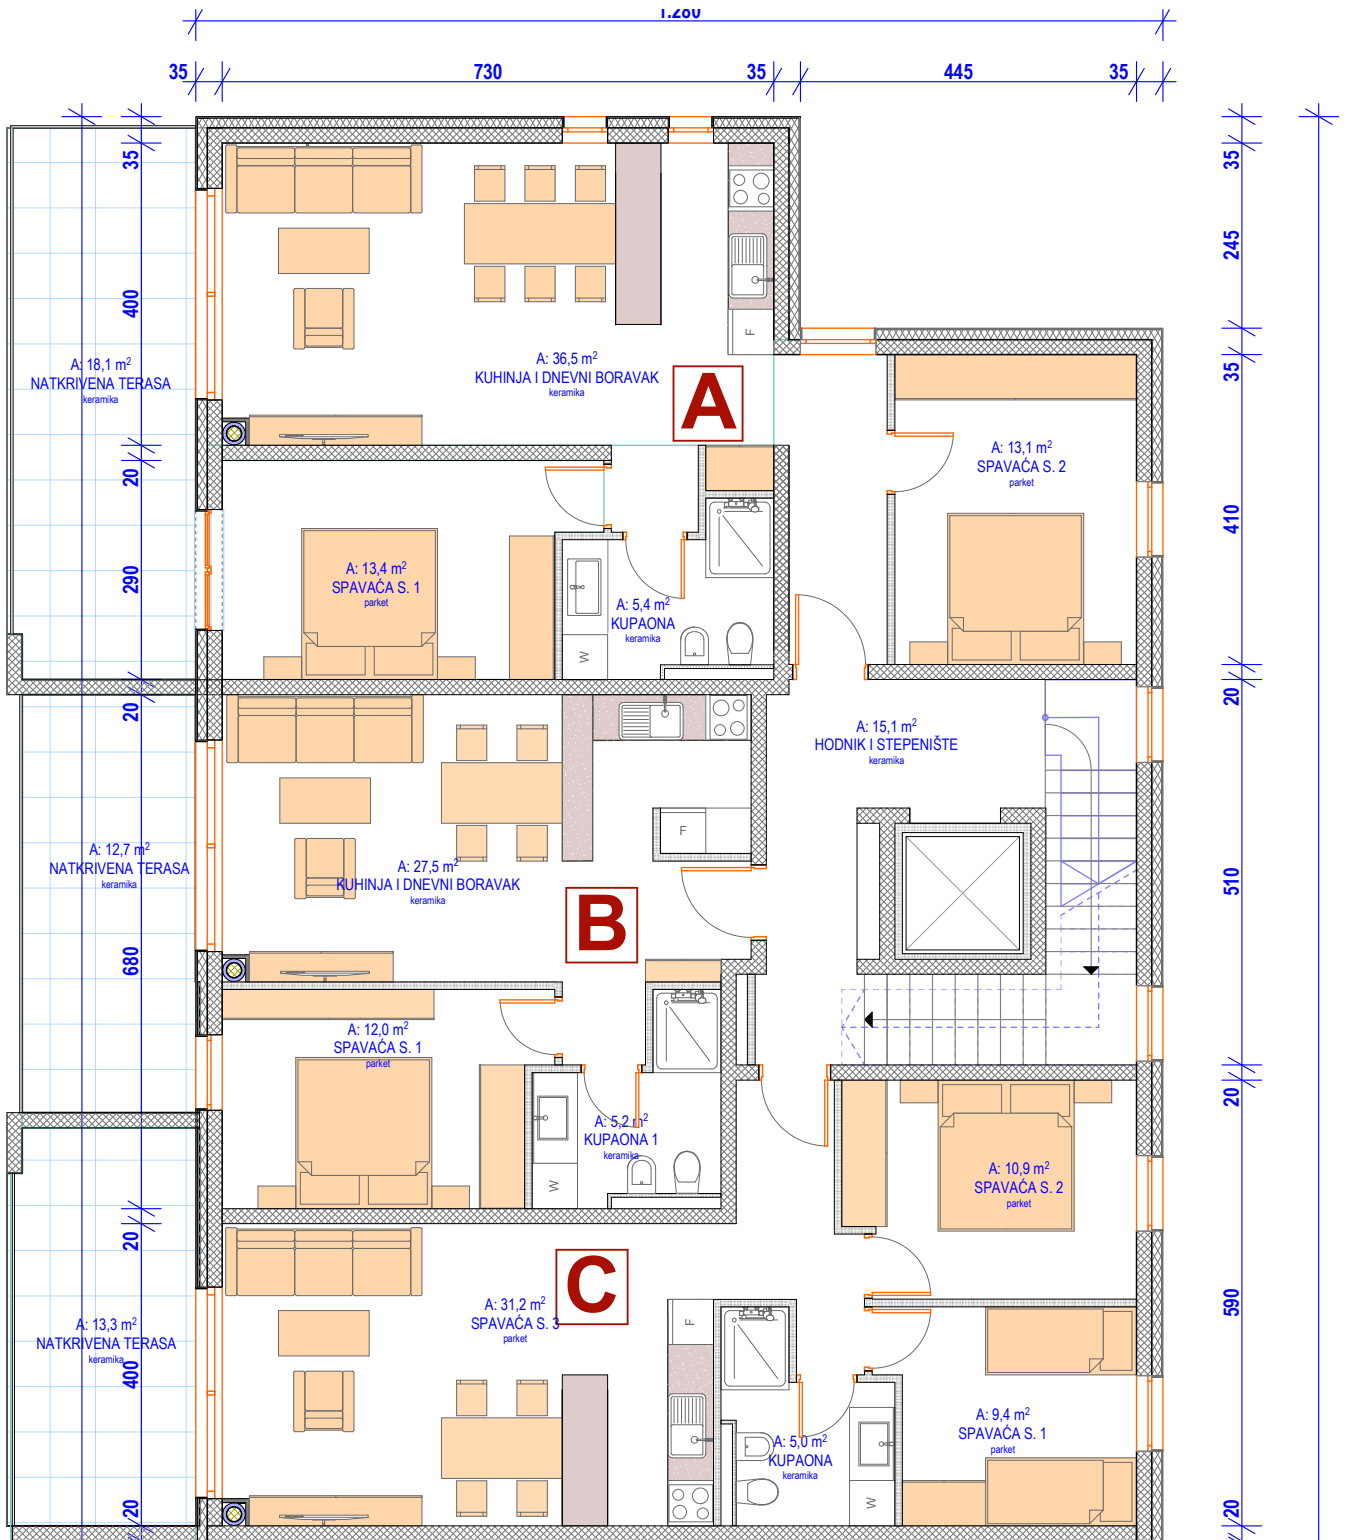


# BUILDING 2 SITUATION

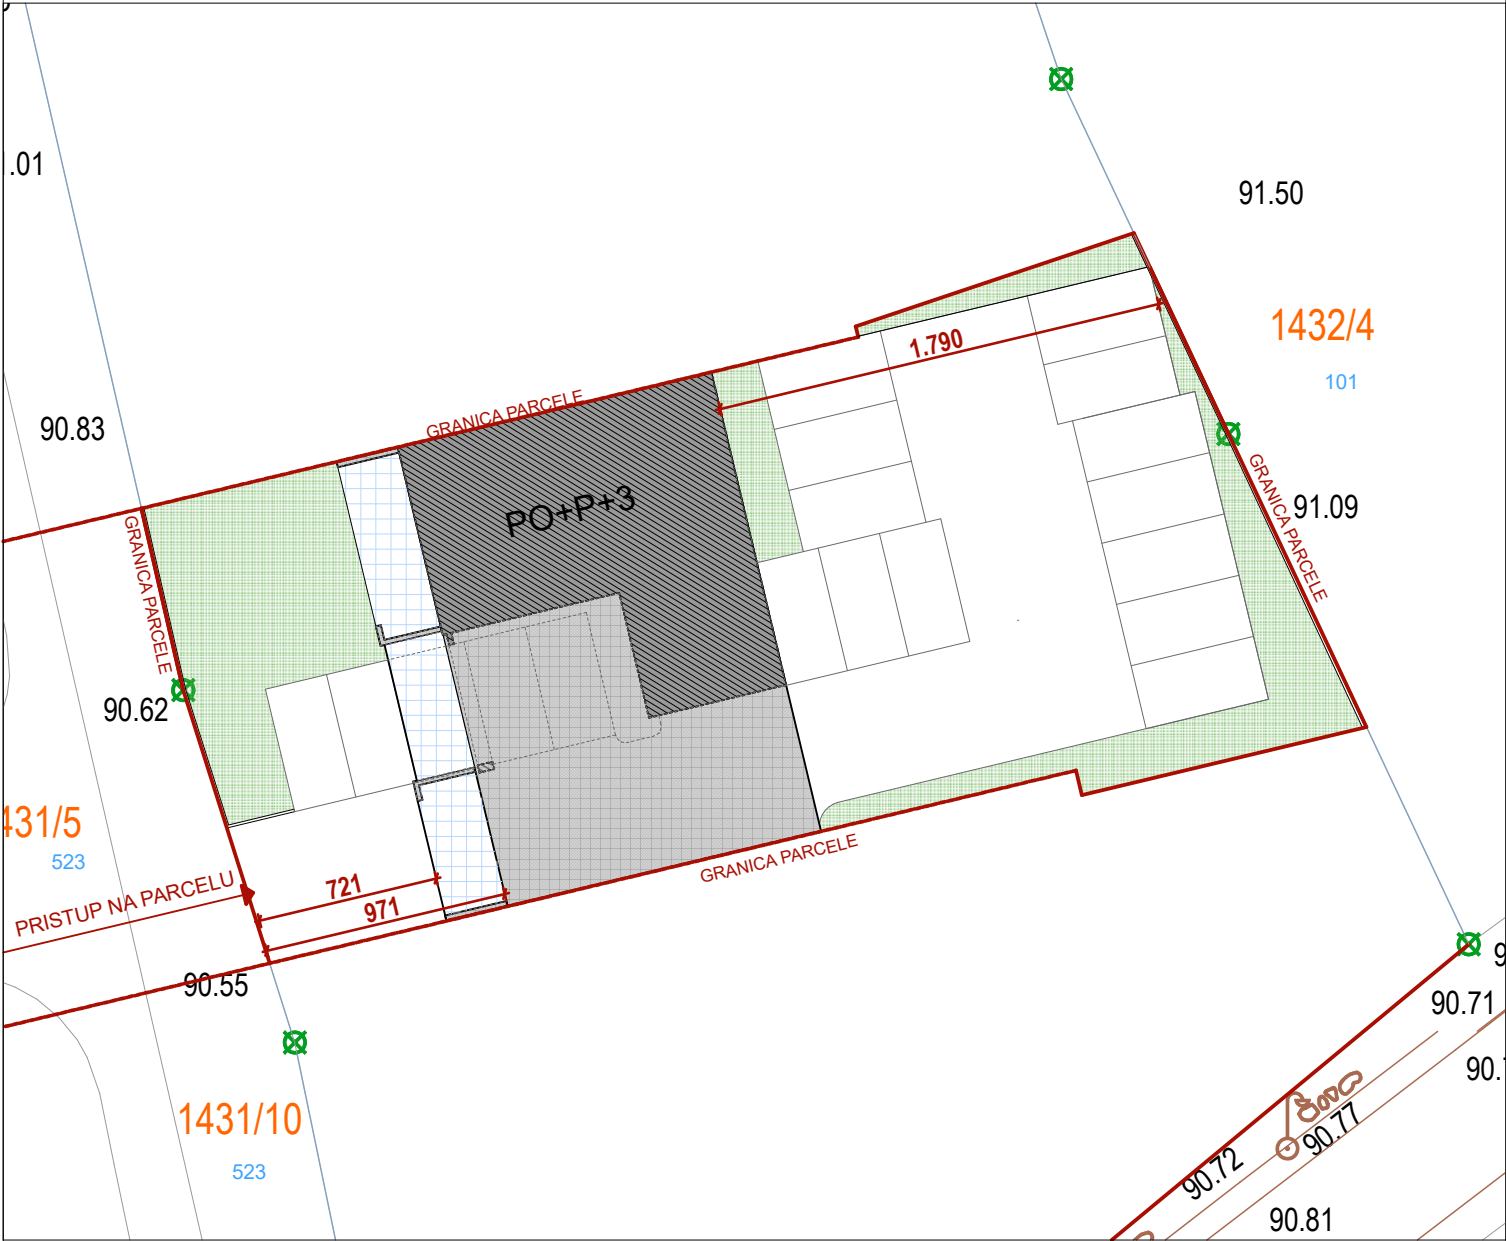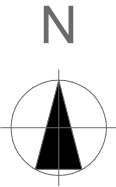




# BUILDING 2 BASEMENT

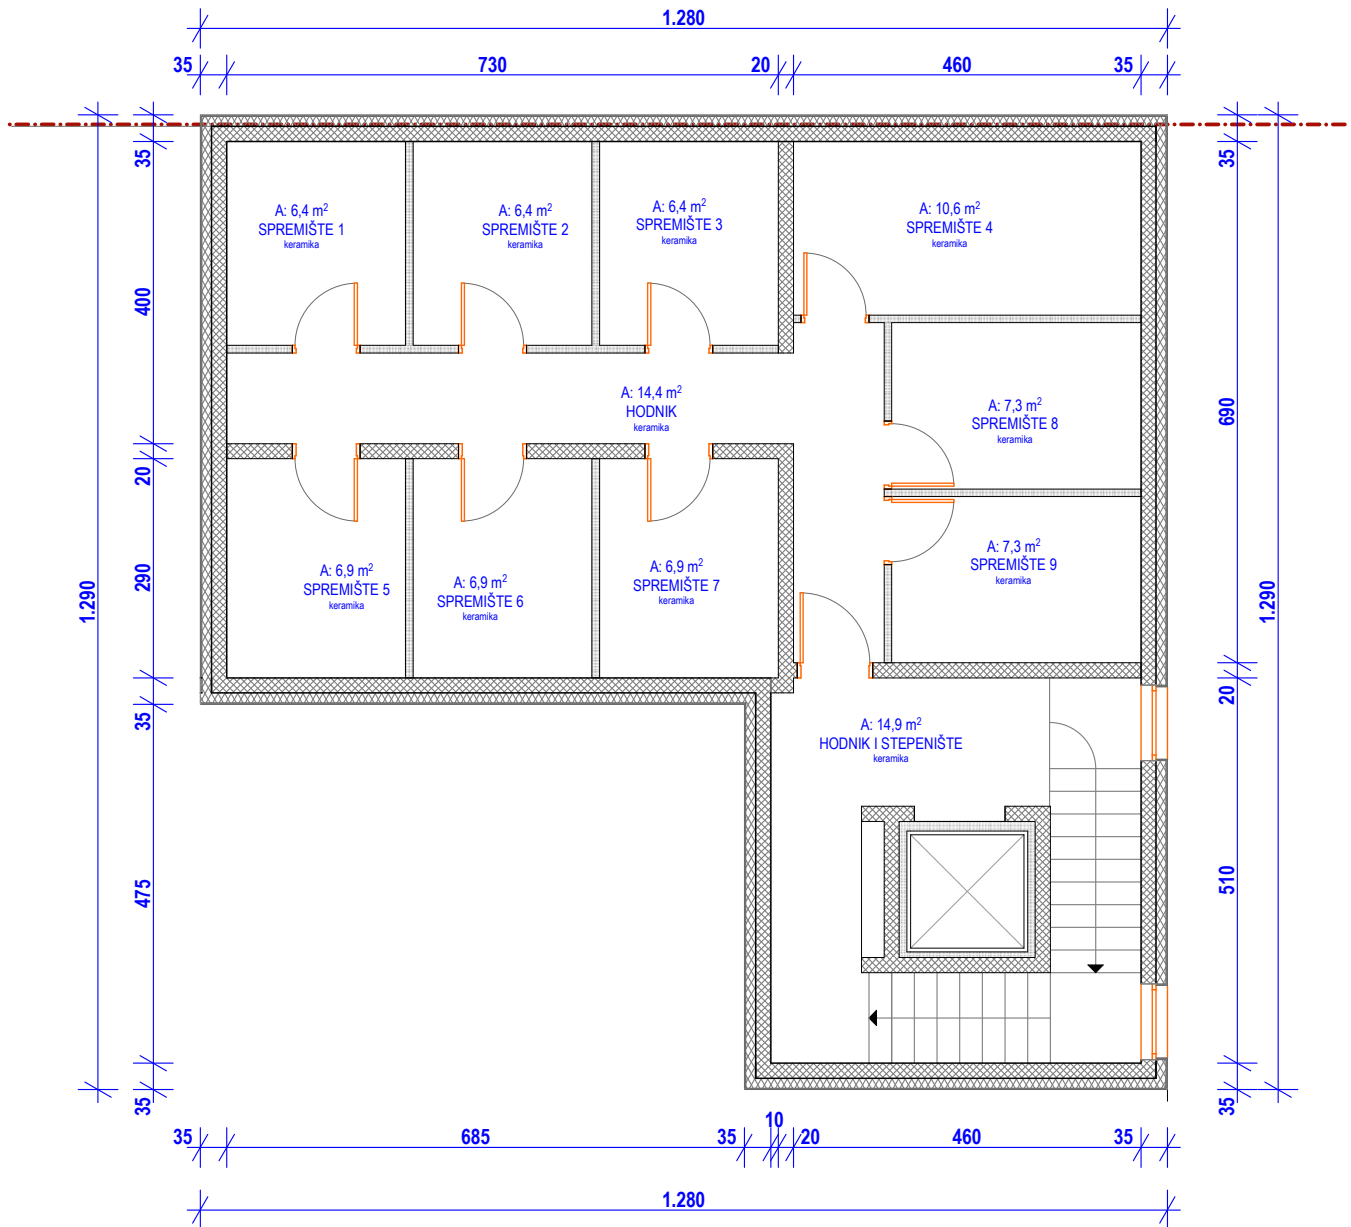



# BUILDING 2 GROUND FLOOR

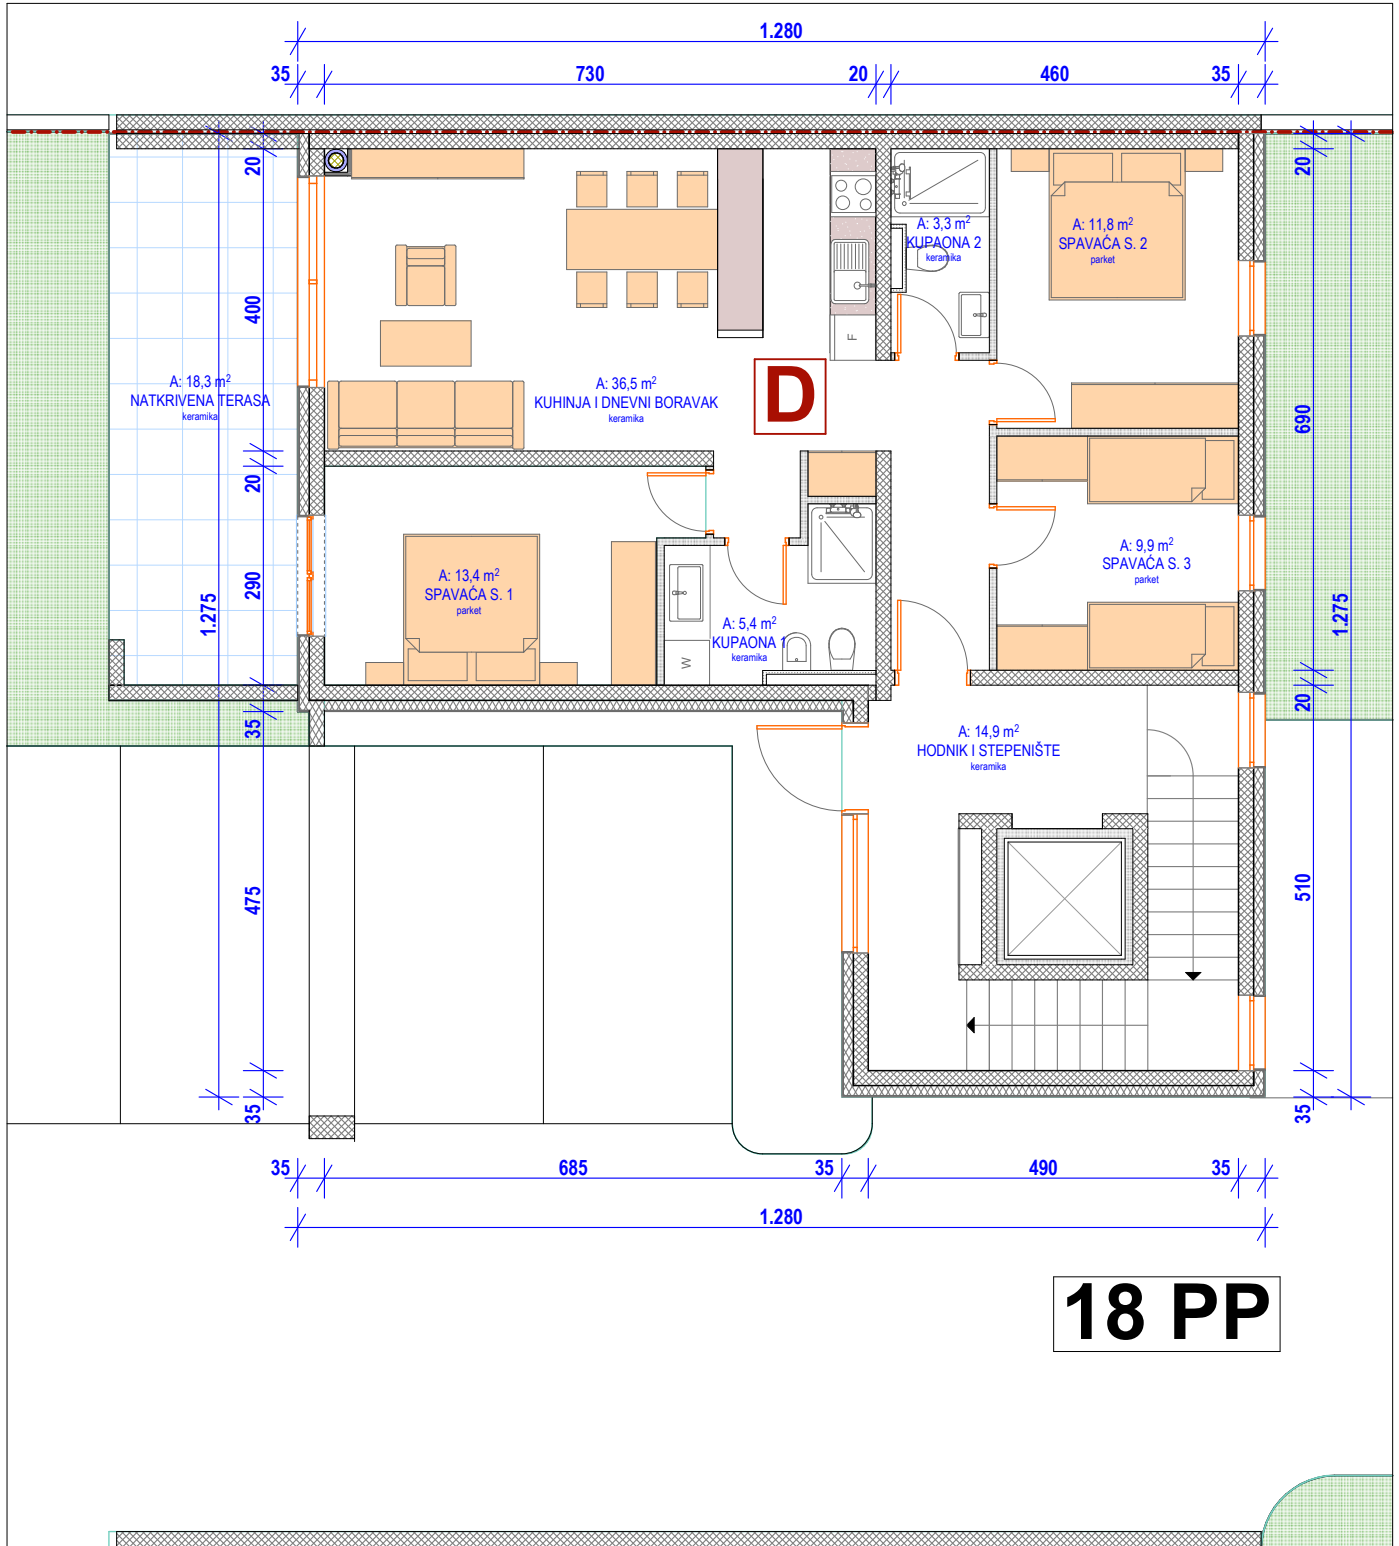

**18 PP**




N



# BUILDING 2

## 1. FLOOR

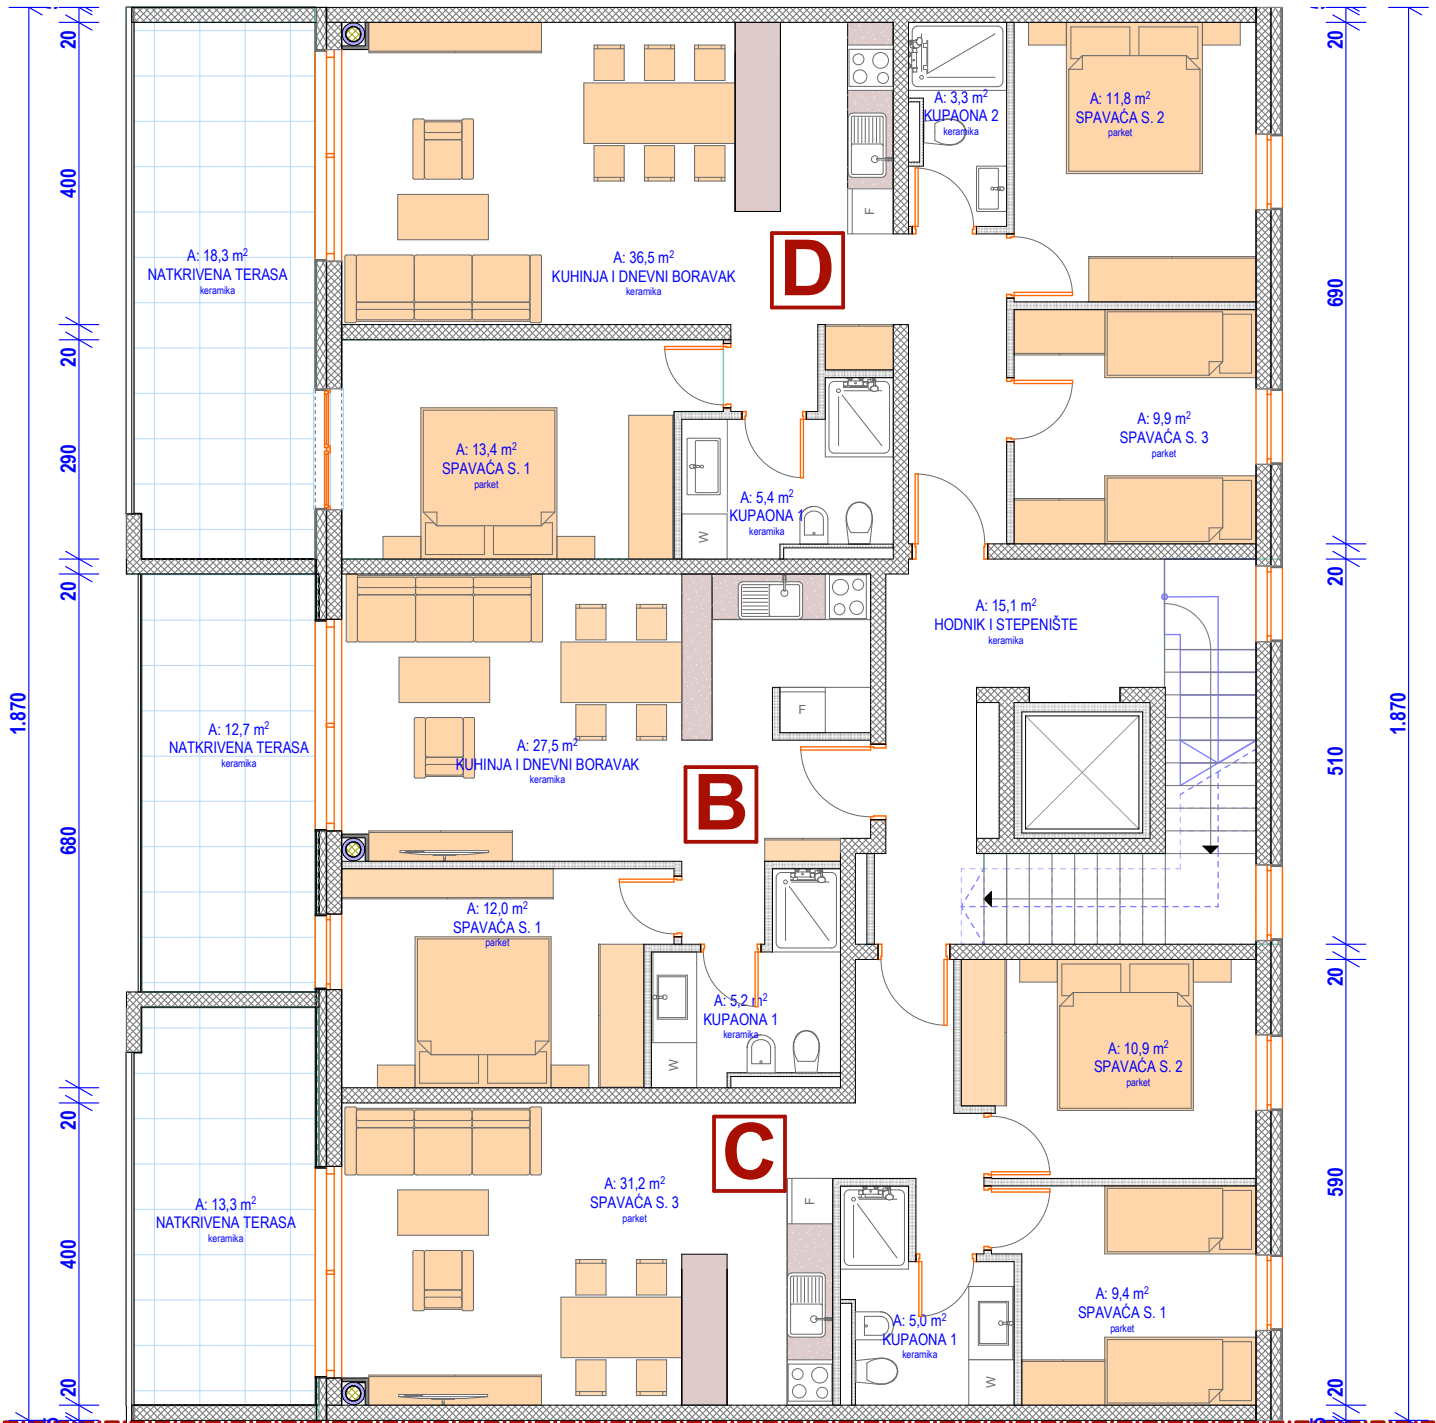


N



BUILDING 2

2. FLOOR

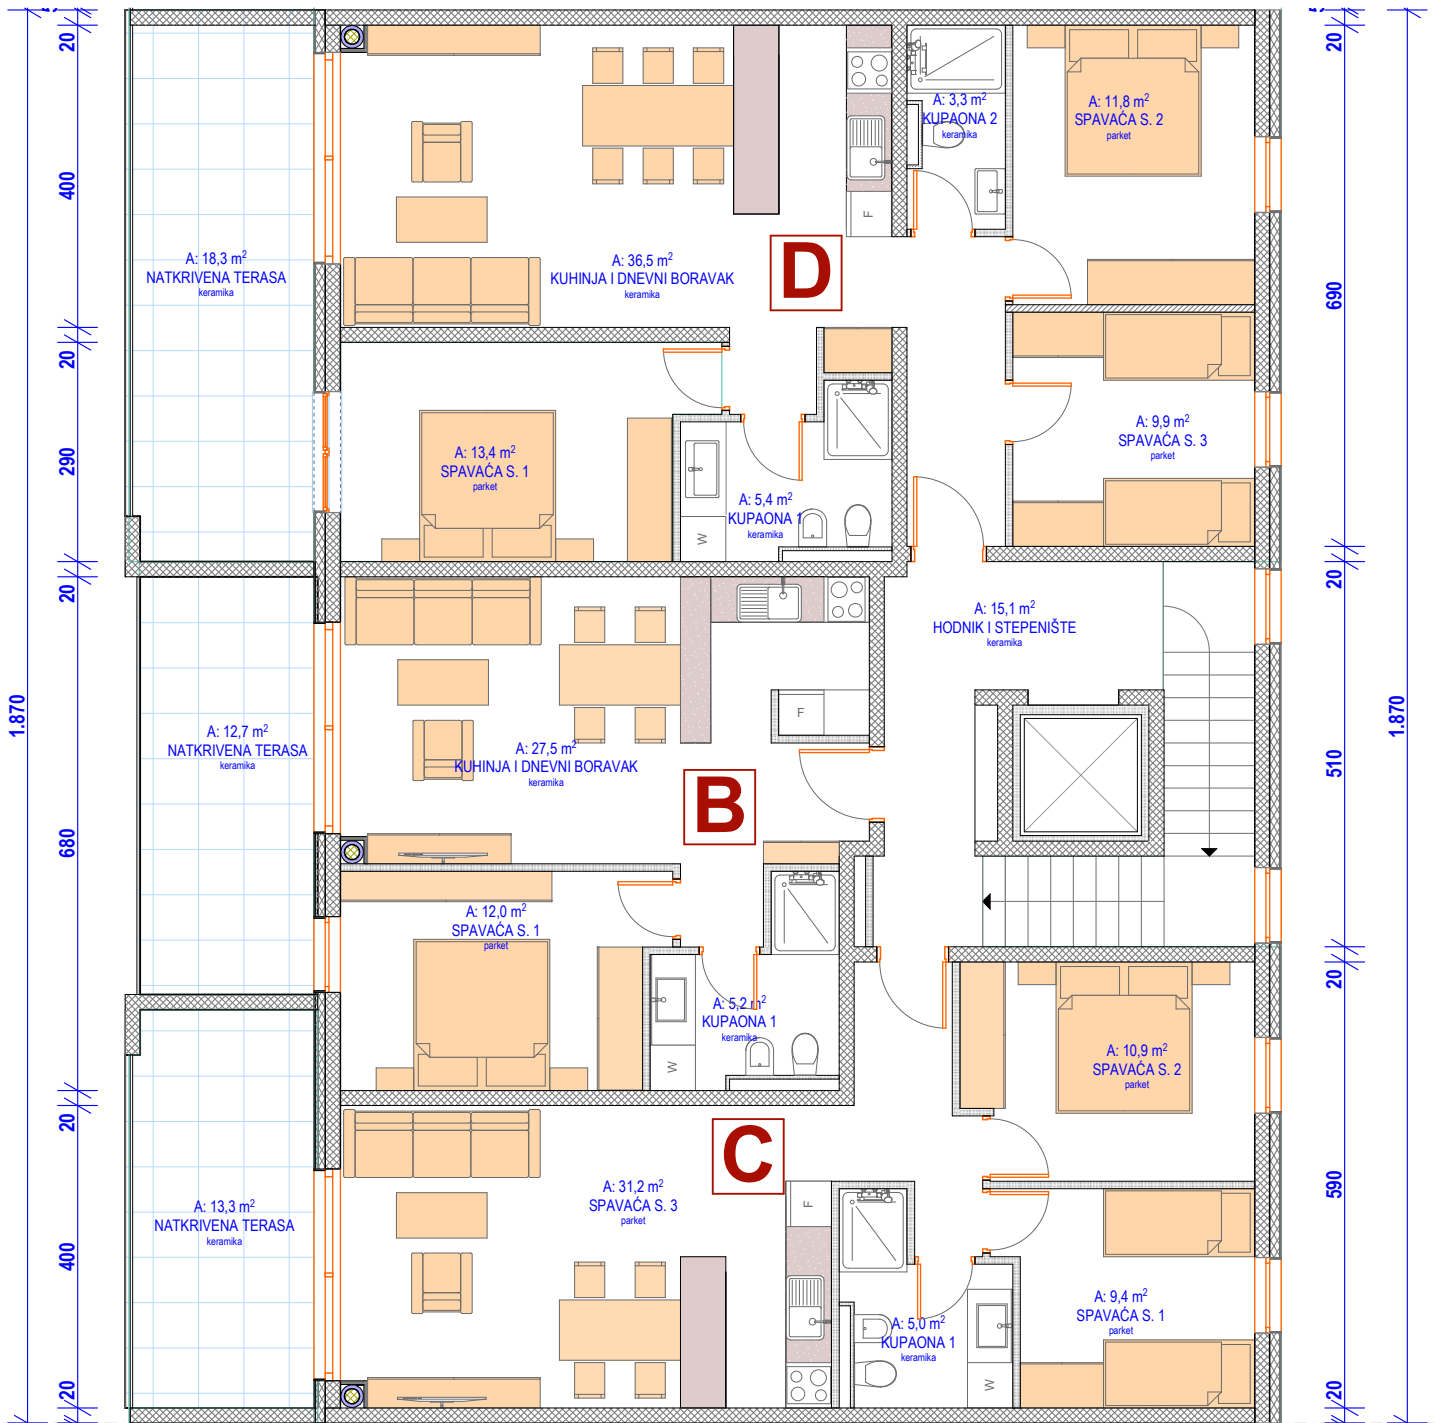


N





BUILDING 2

3. FLOOR

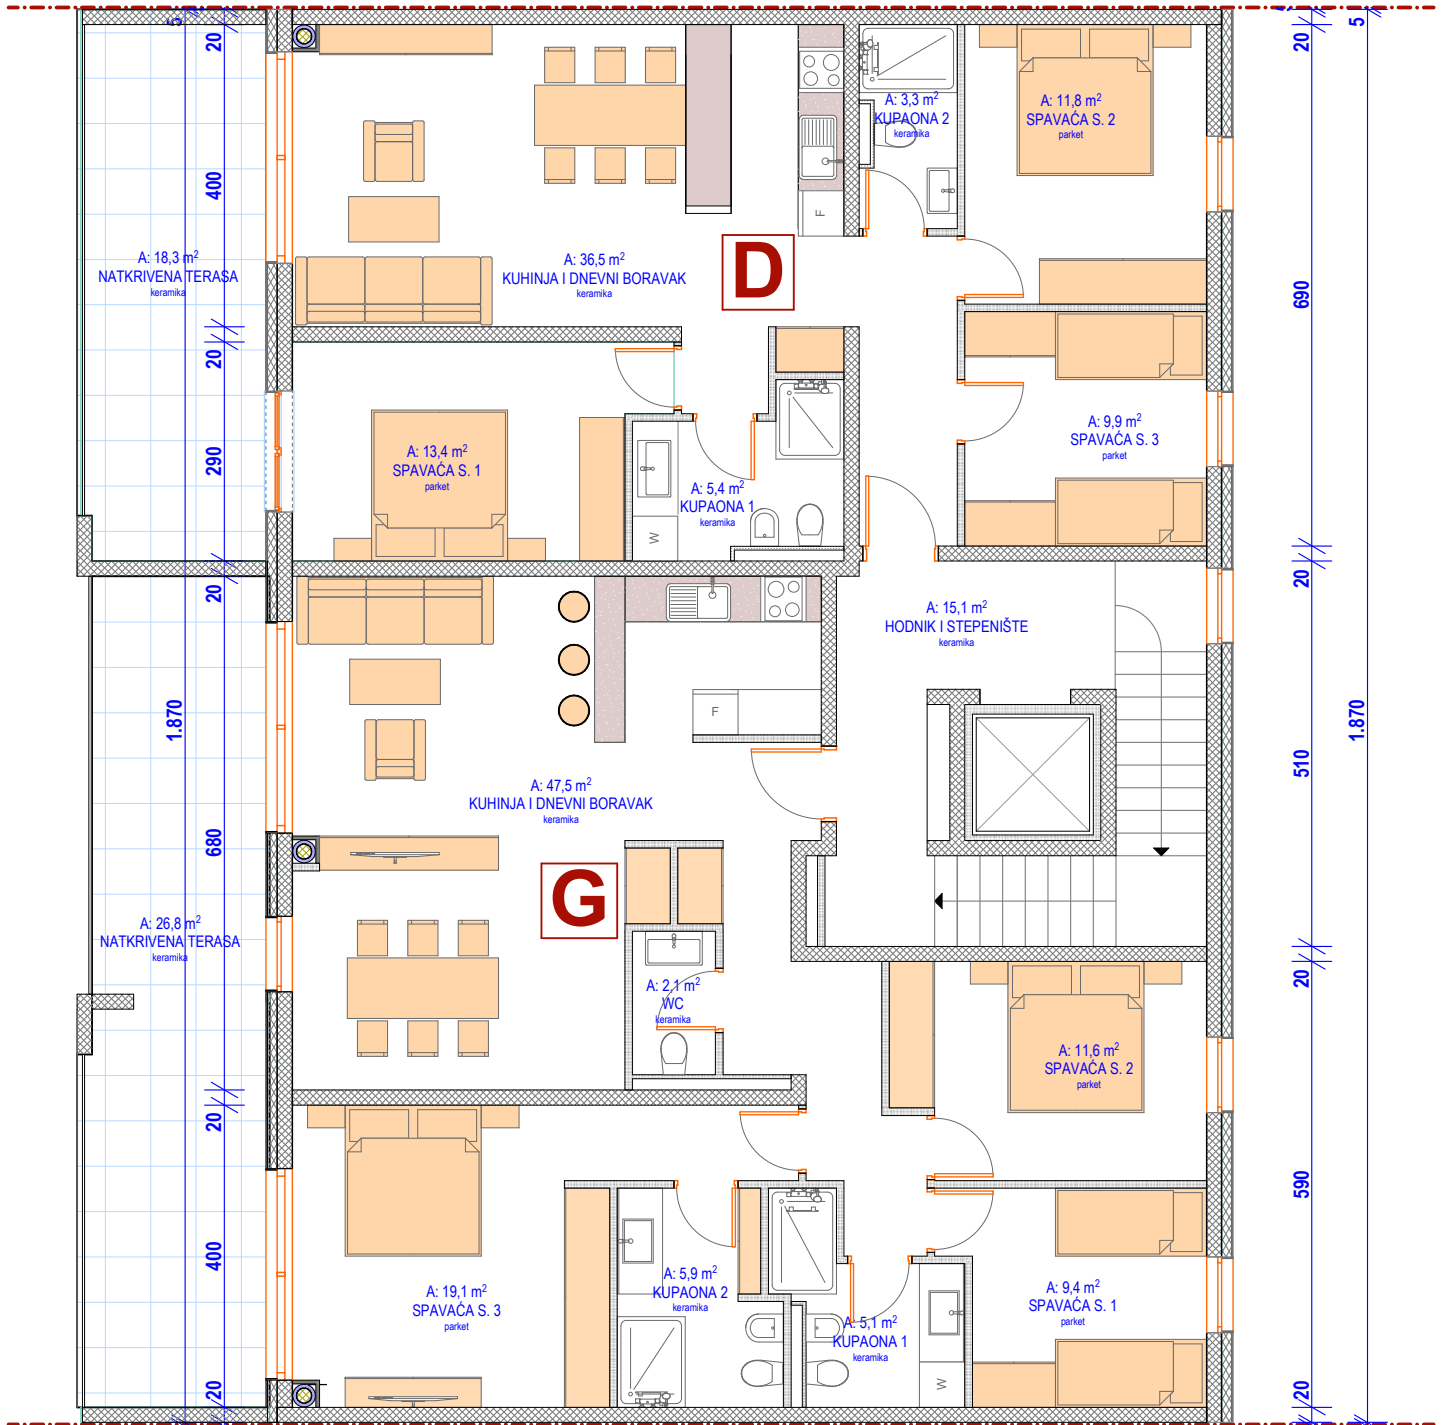


# BUILDING 3 SITUATION

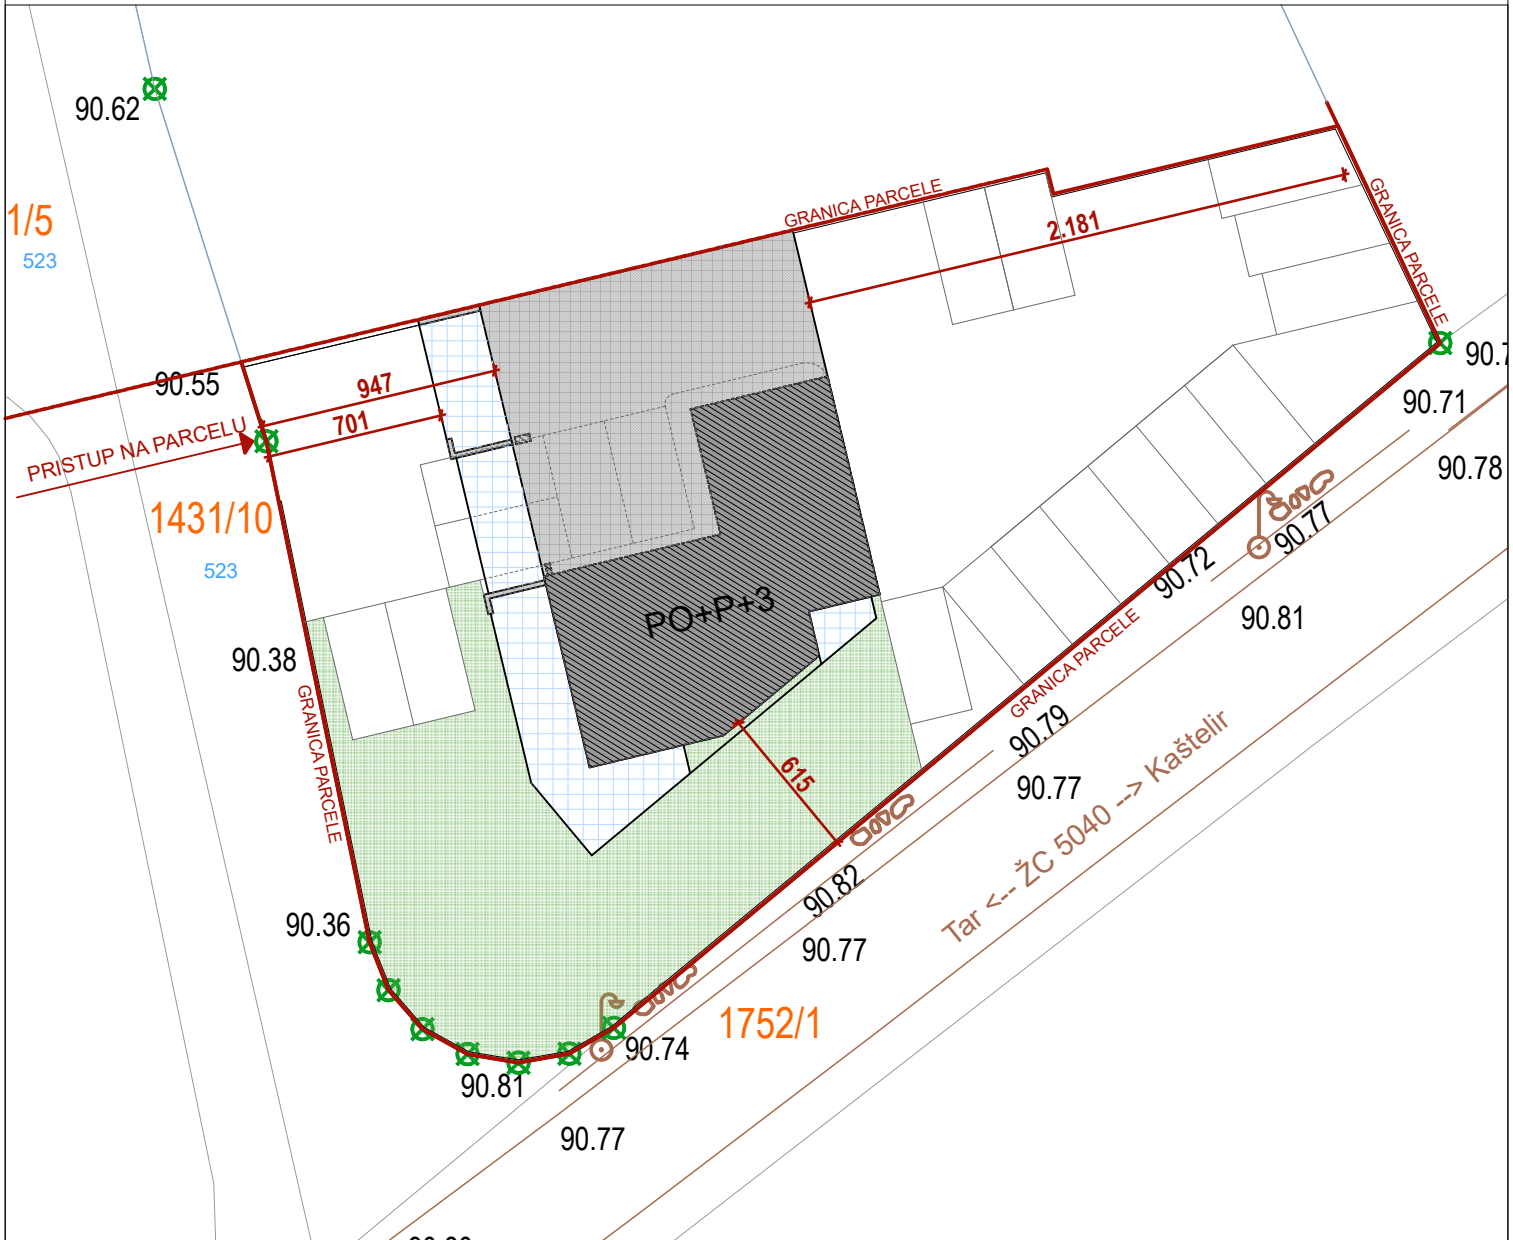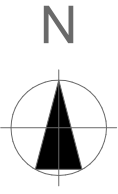






# BUILDING 3 BASEMENT

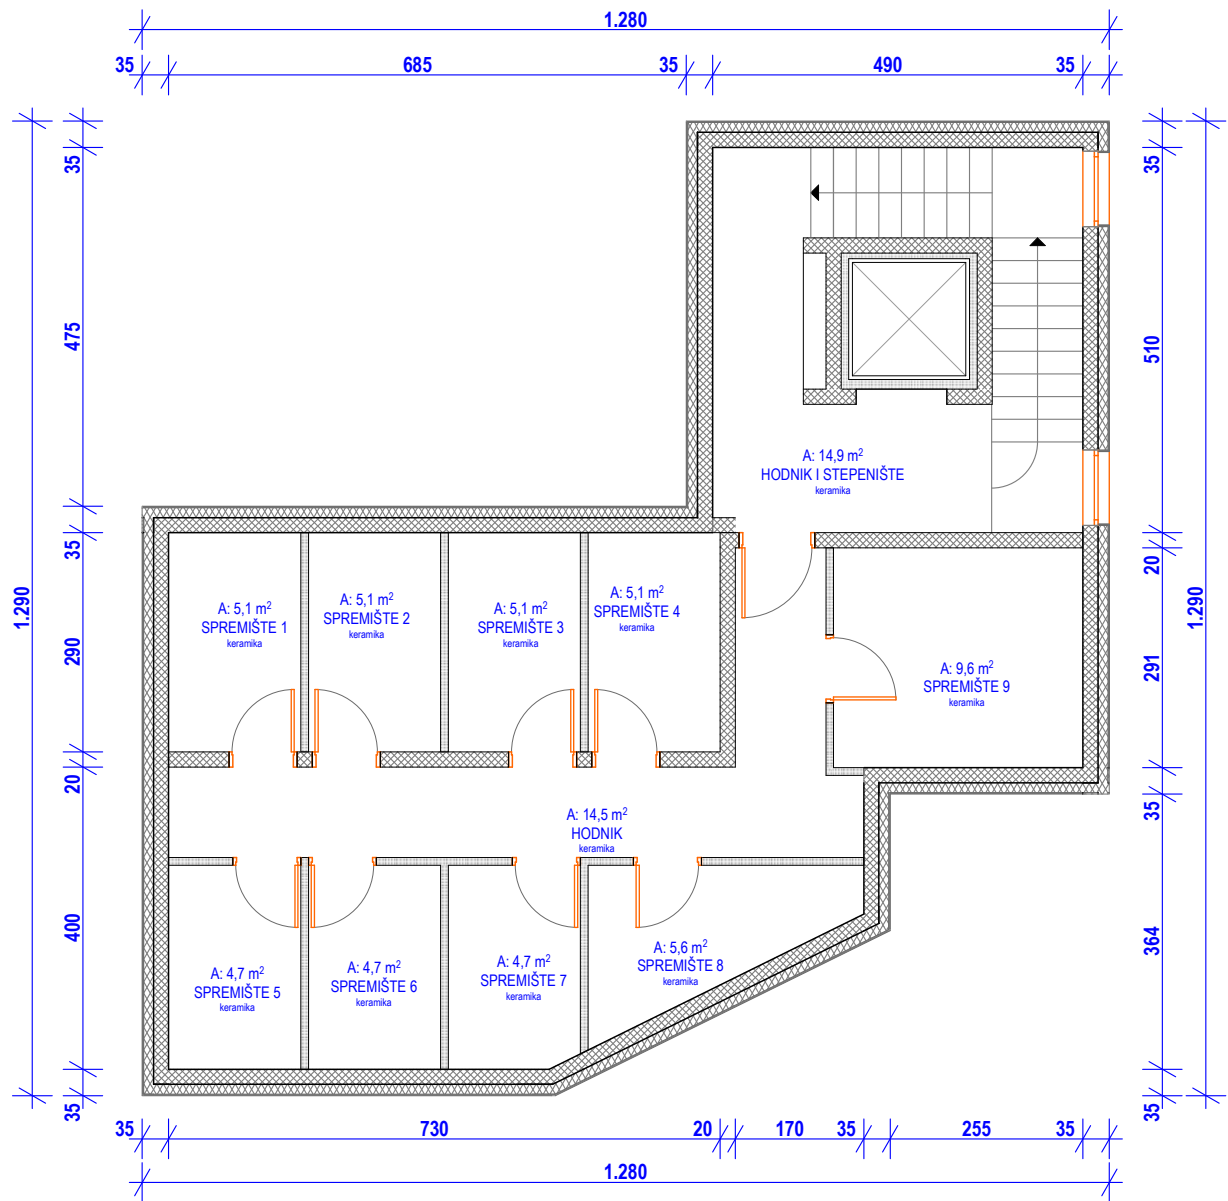




# BUILDING 3 GROUND FLOOR

## 18 PP

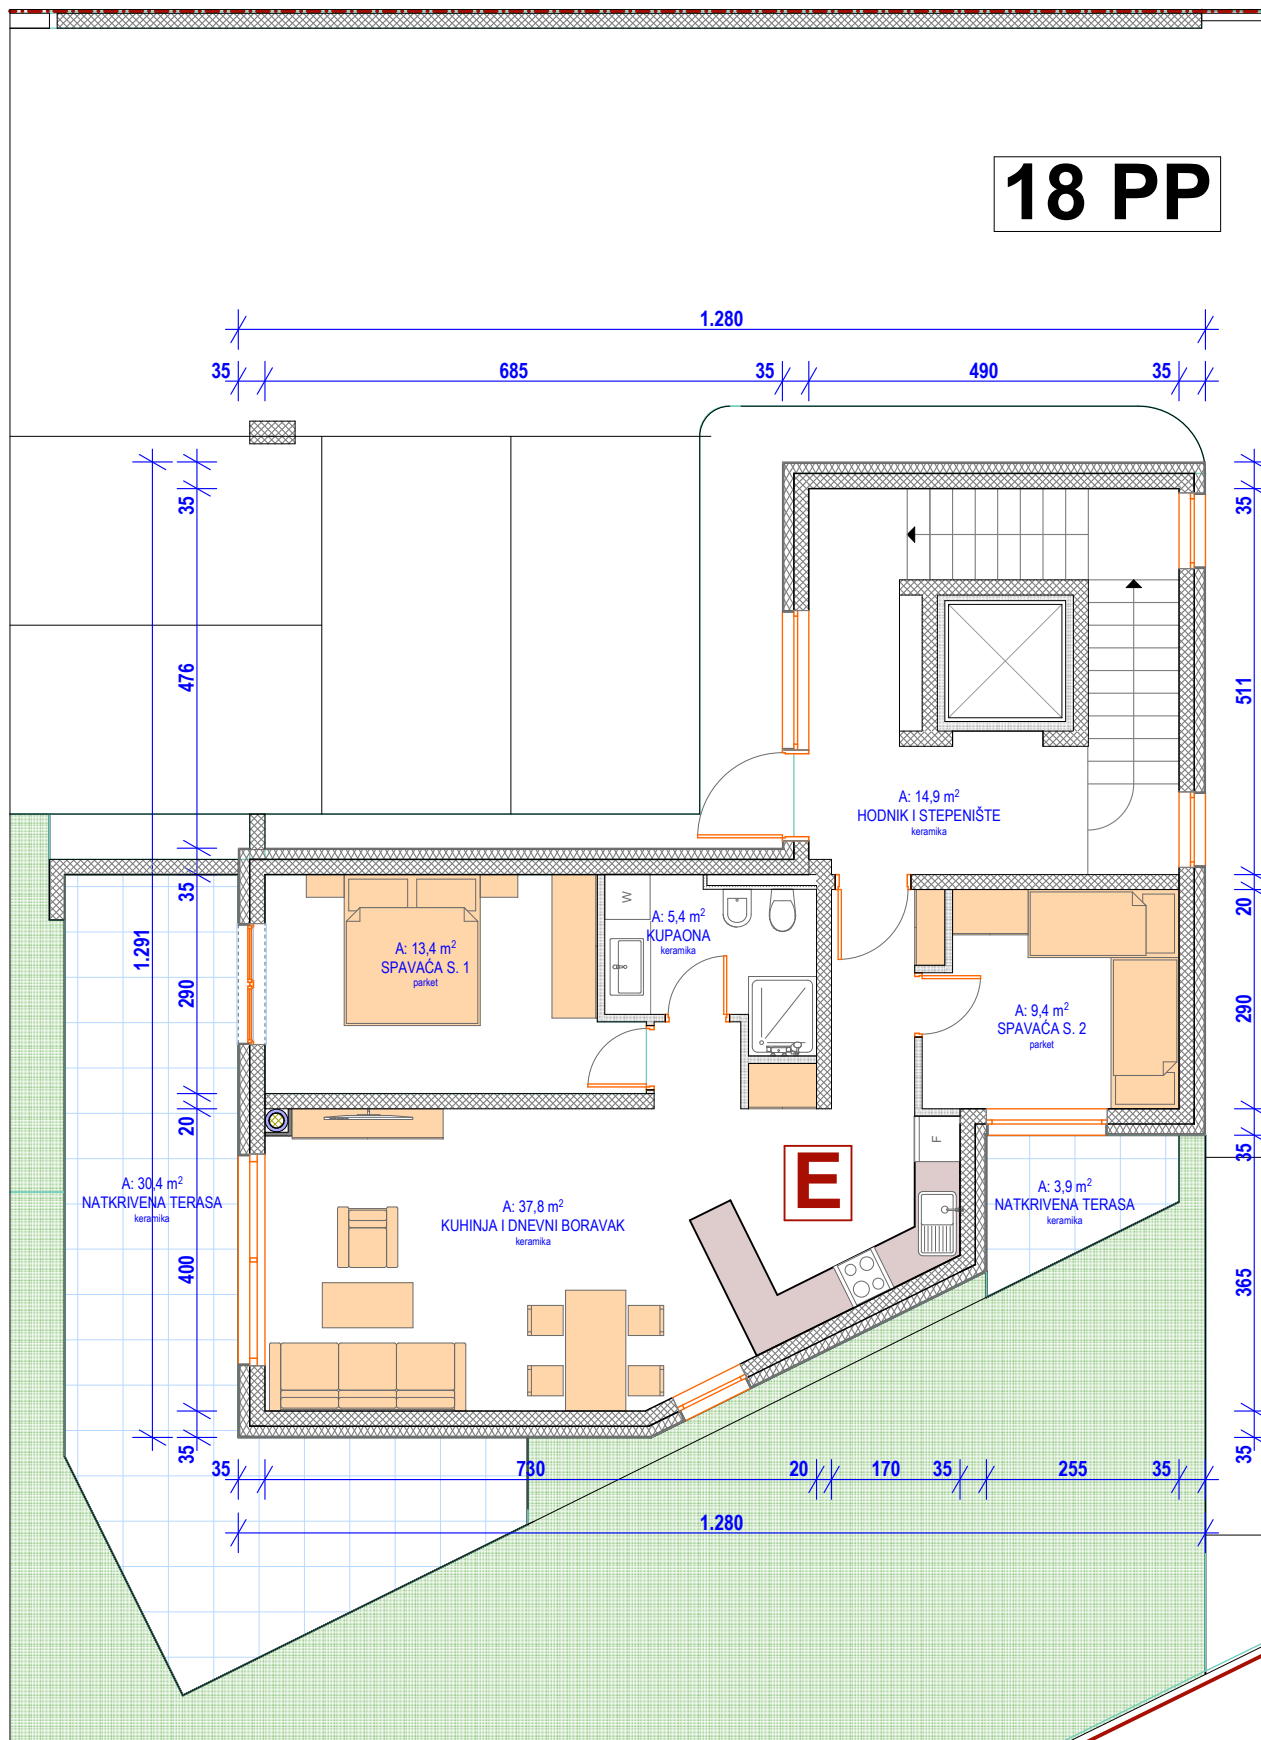


N

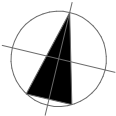

# BUILDING 3

## 1. FLOOR

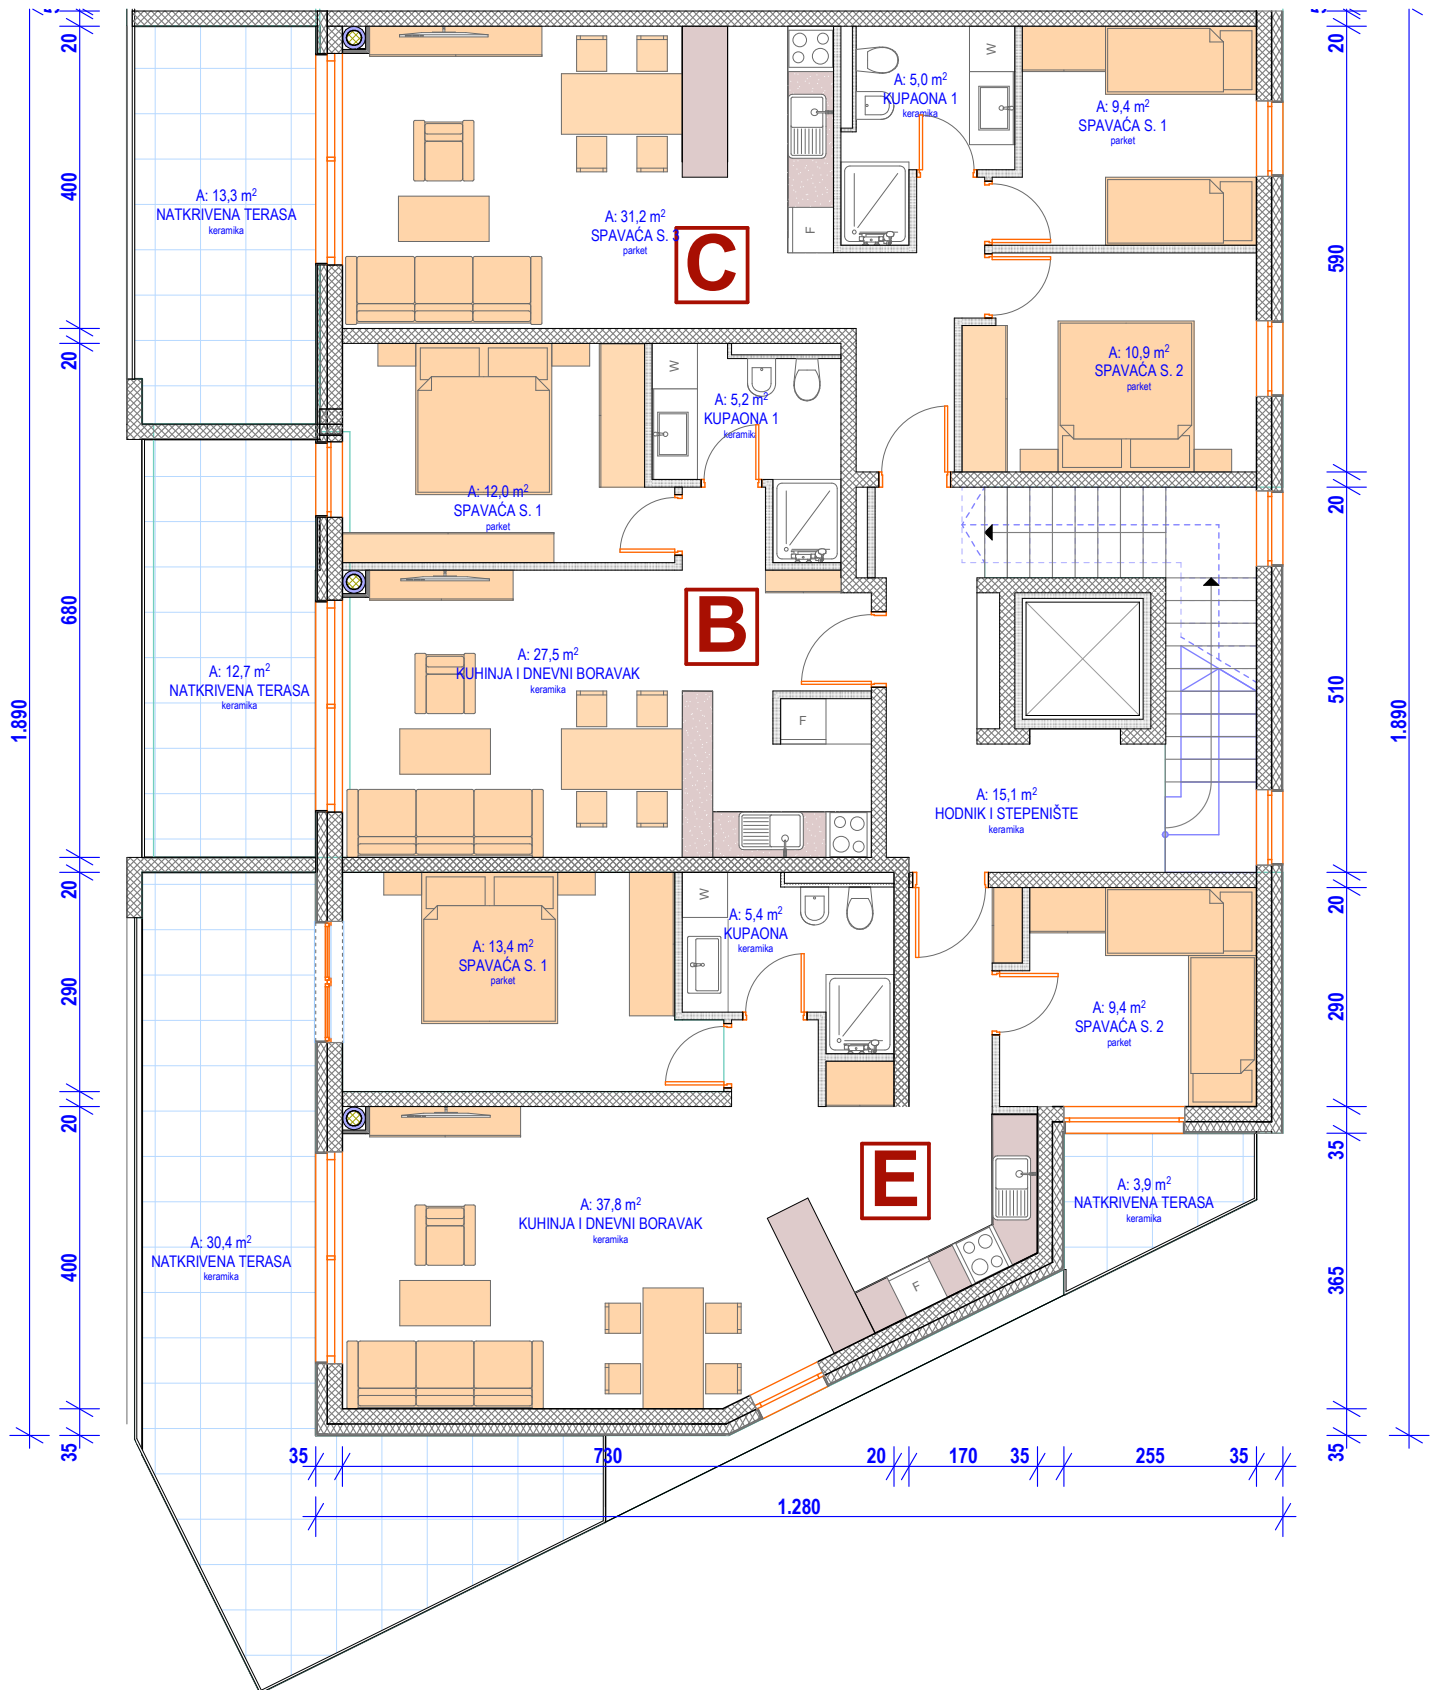


N



BUILDING 3

2. FLOOR

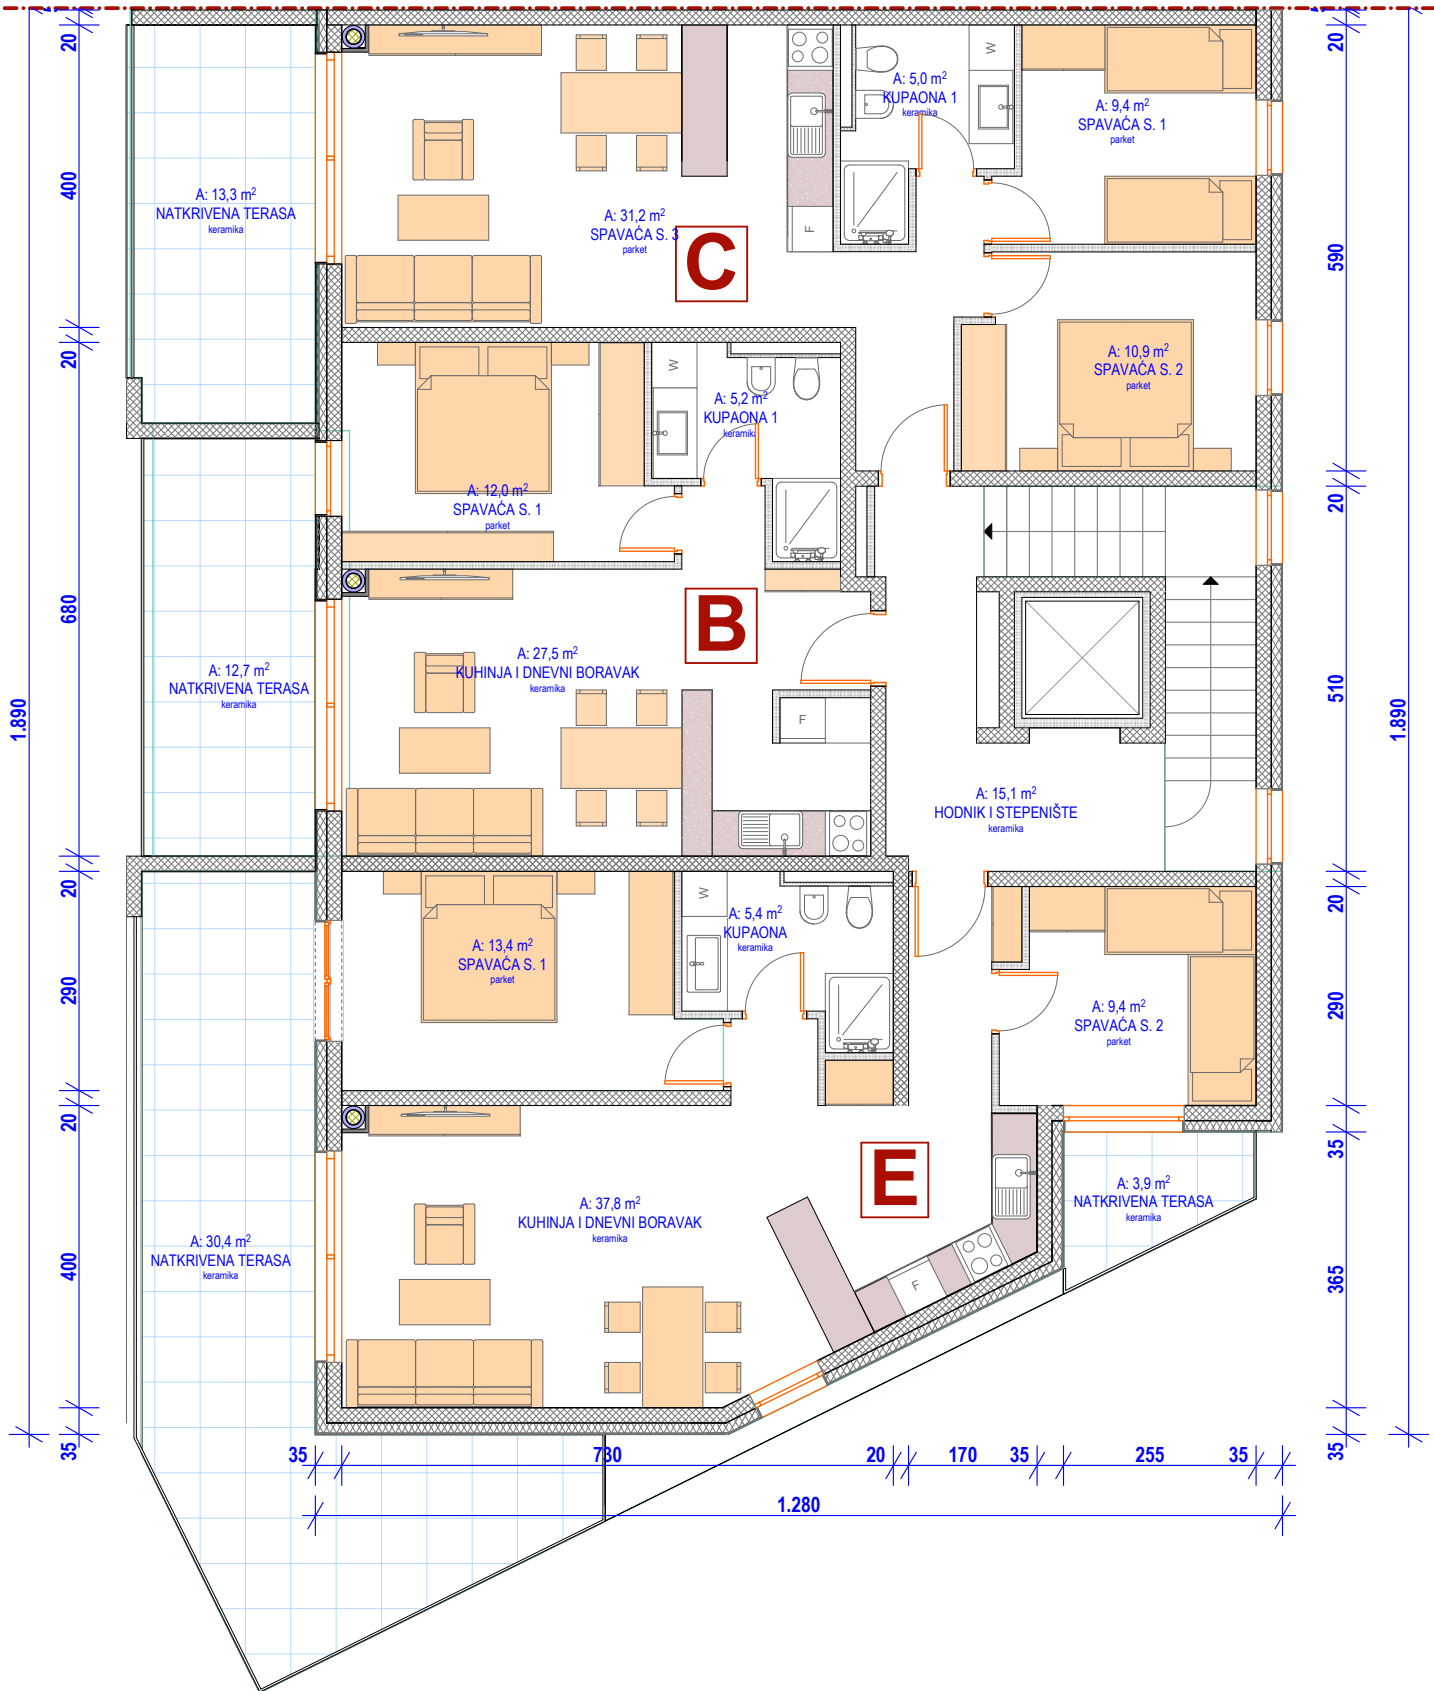

N



BUILDING 3

3. FLOOR

